


BLDG. GROSS SF.
FL-01
 8218 SQ. FT.

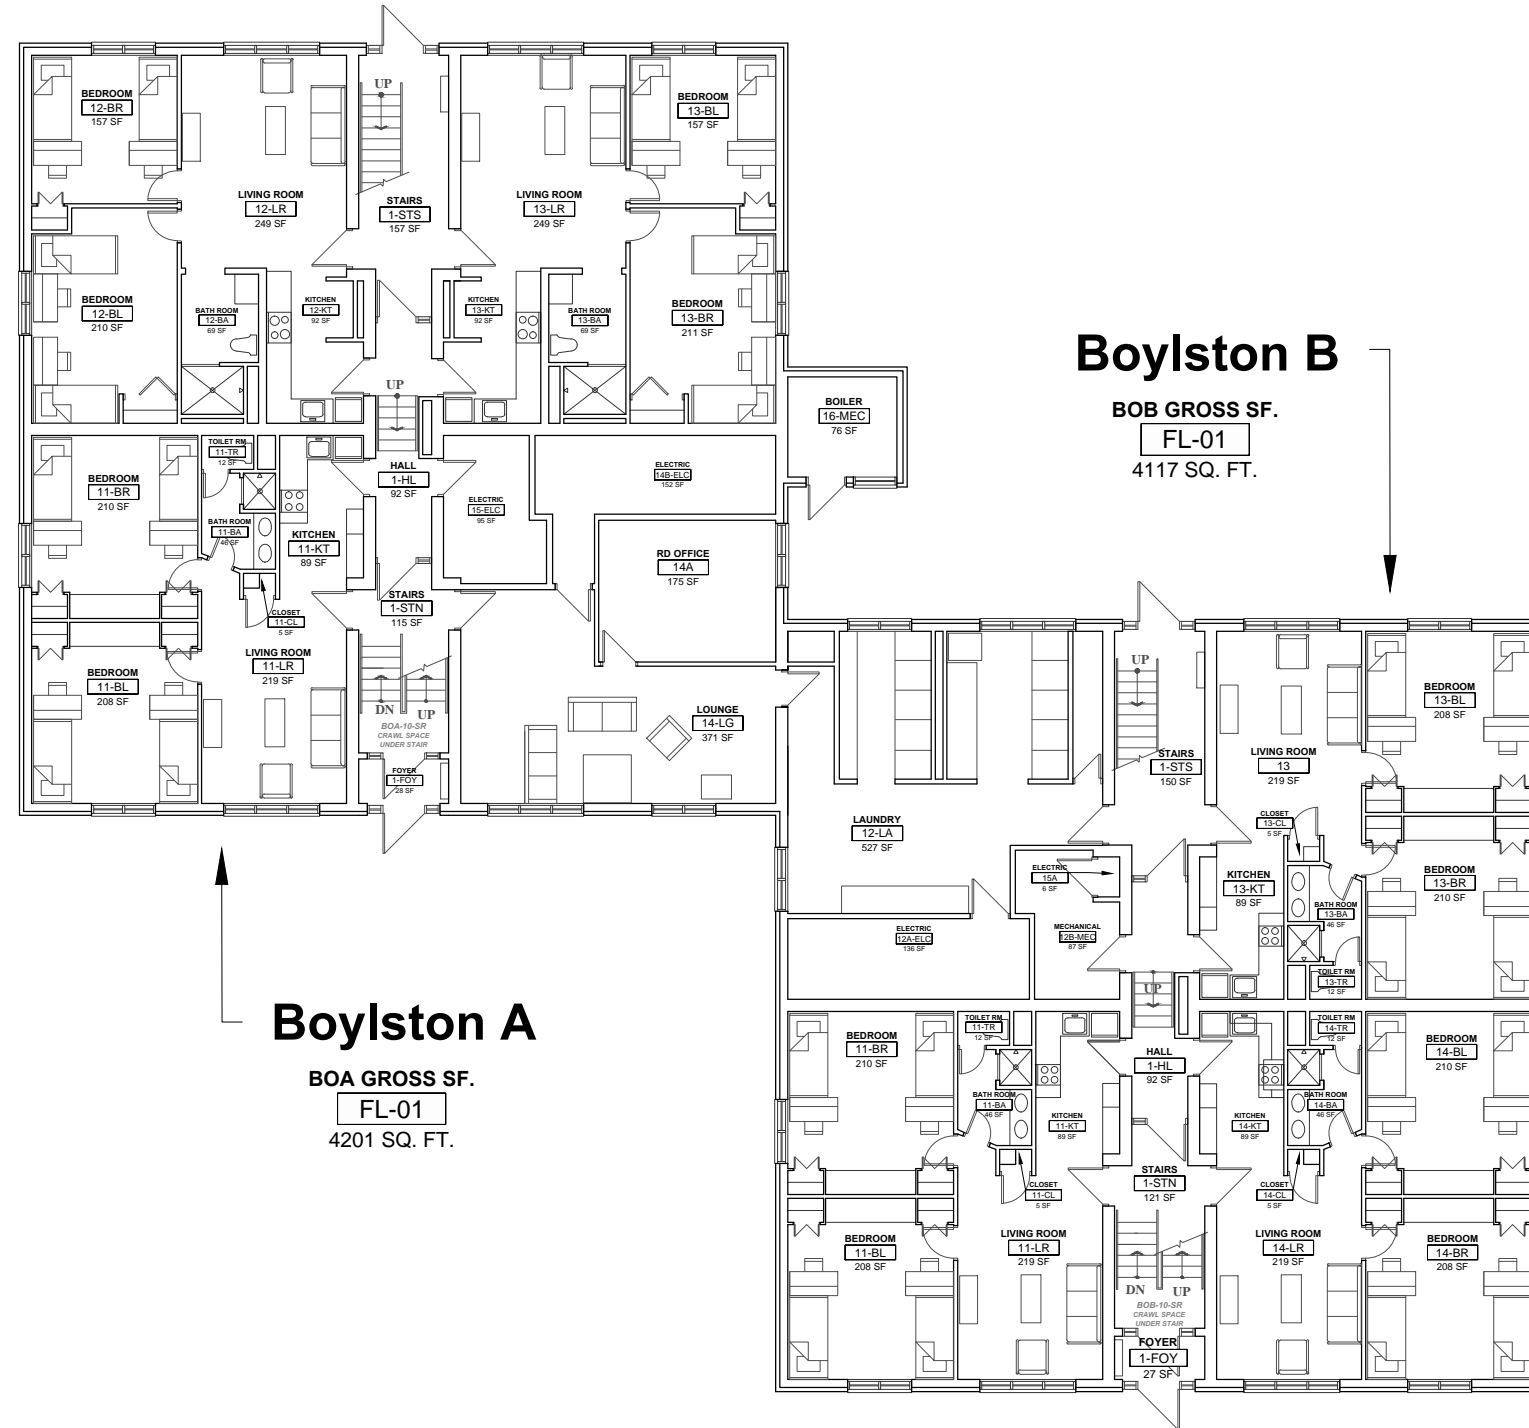


Boylston A
 BOA GROSS SF.
FL-01
 4201 SQ. FT.

Boylston B
 BOB GROSS SF.
FL-01
 4117 SQ. FT.

TITLE FIRST FLOOR FLOOR PLAN 01	BUILDING BOYLSTON HALL FILE BOY_01	SAVED LAST 2018-01-18 NLESSARD SCALE 1/16" = 1'-0"
---	---	---


BLDG. GROSS SF.
FL-02
 8218 SQ. FT.

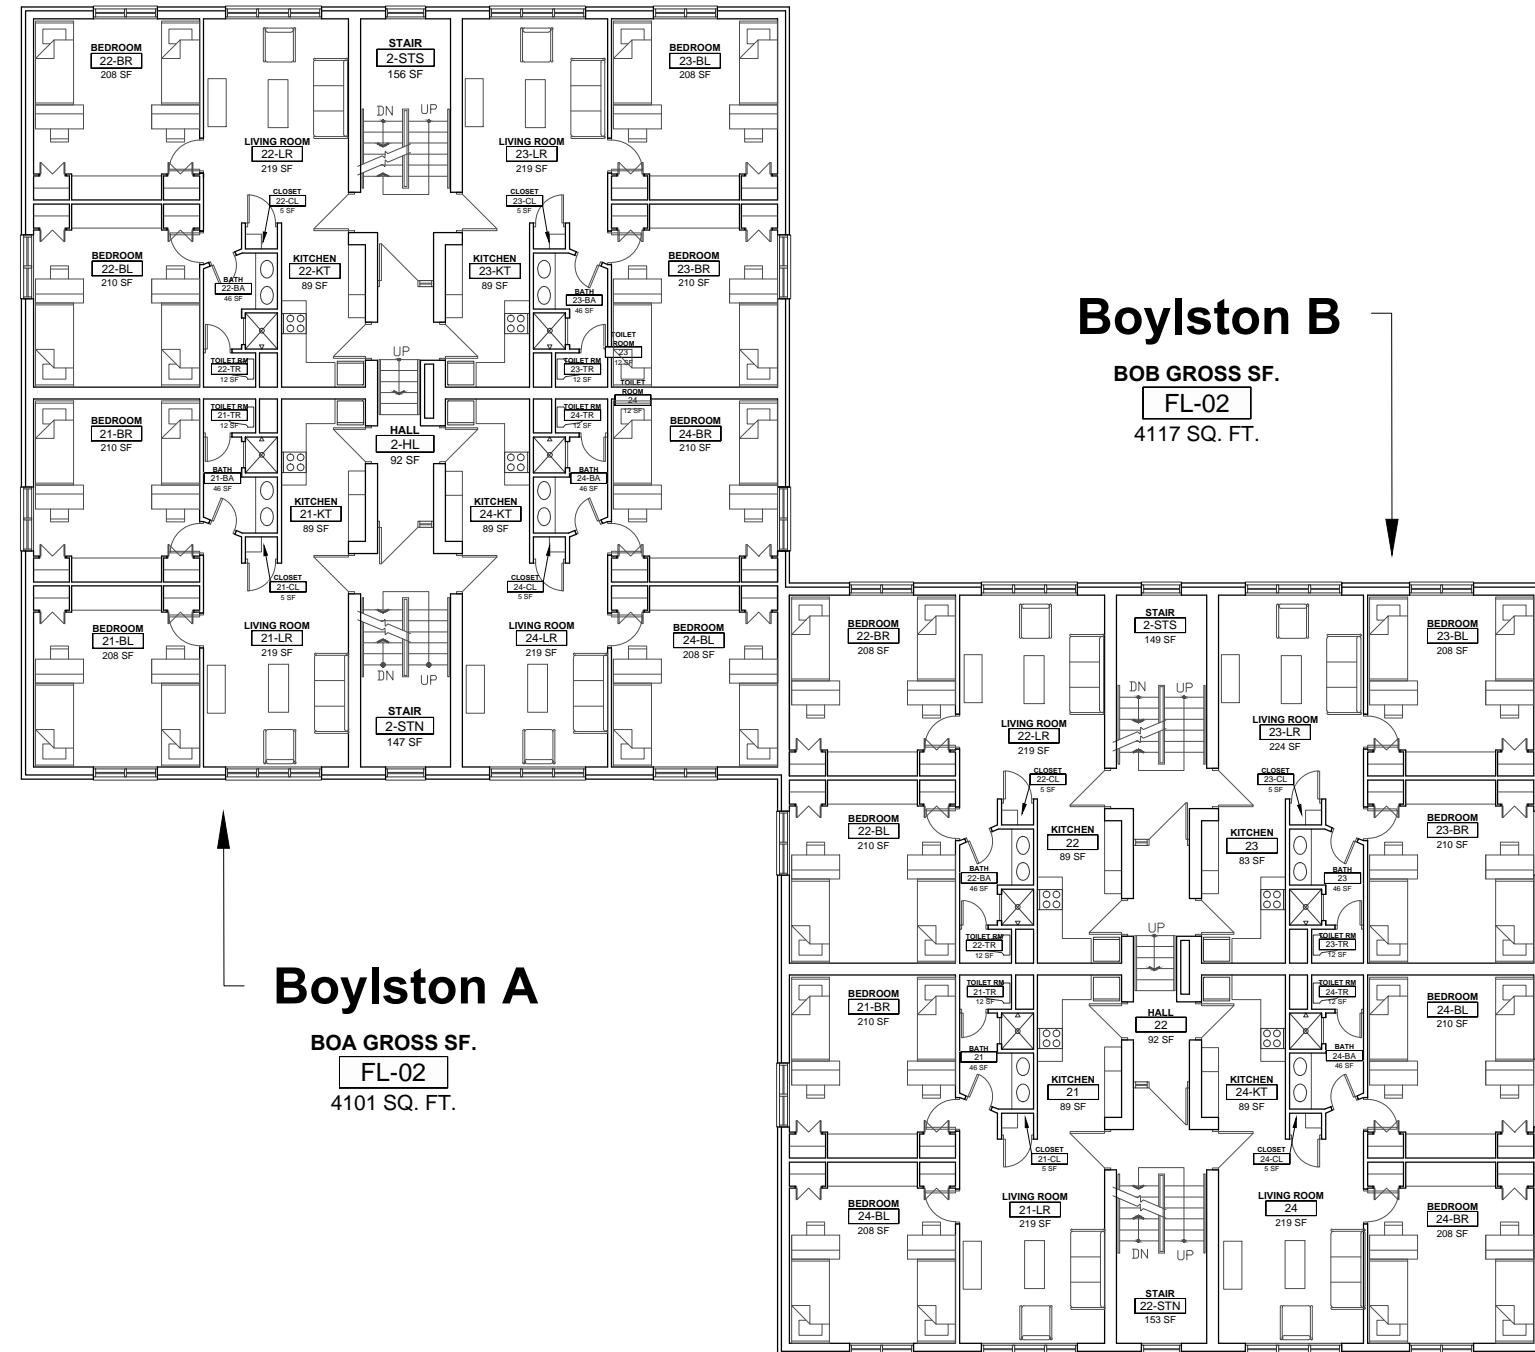

Boylston B
BOB GROSS SF.
FL-02
 4117 SQ. FT.

Boylston A
BOA GROSS SF.
FL-02
 4101 SQ. FT.

BLDG. GROSS SF.
FL-03
 8218 SQ. FT.

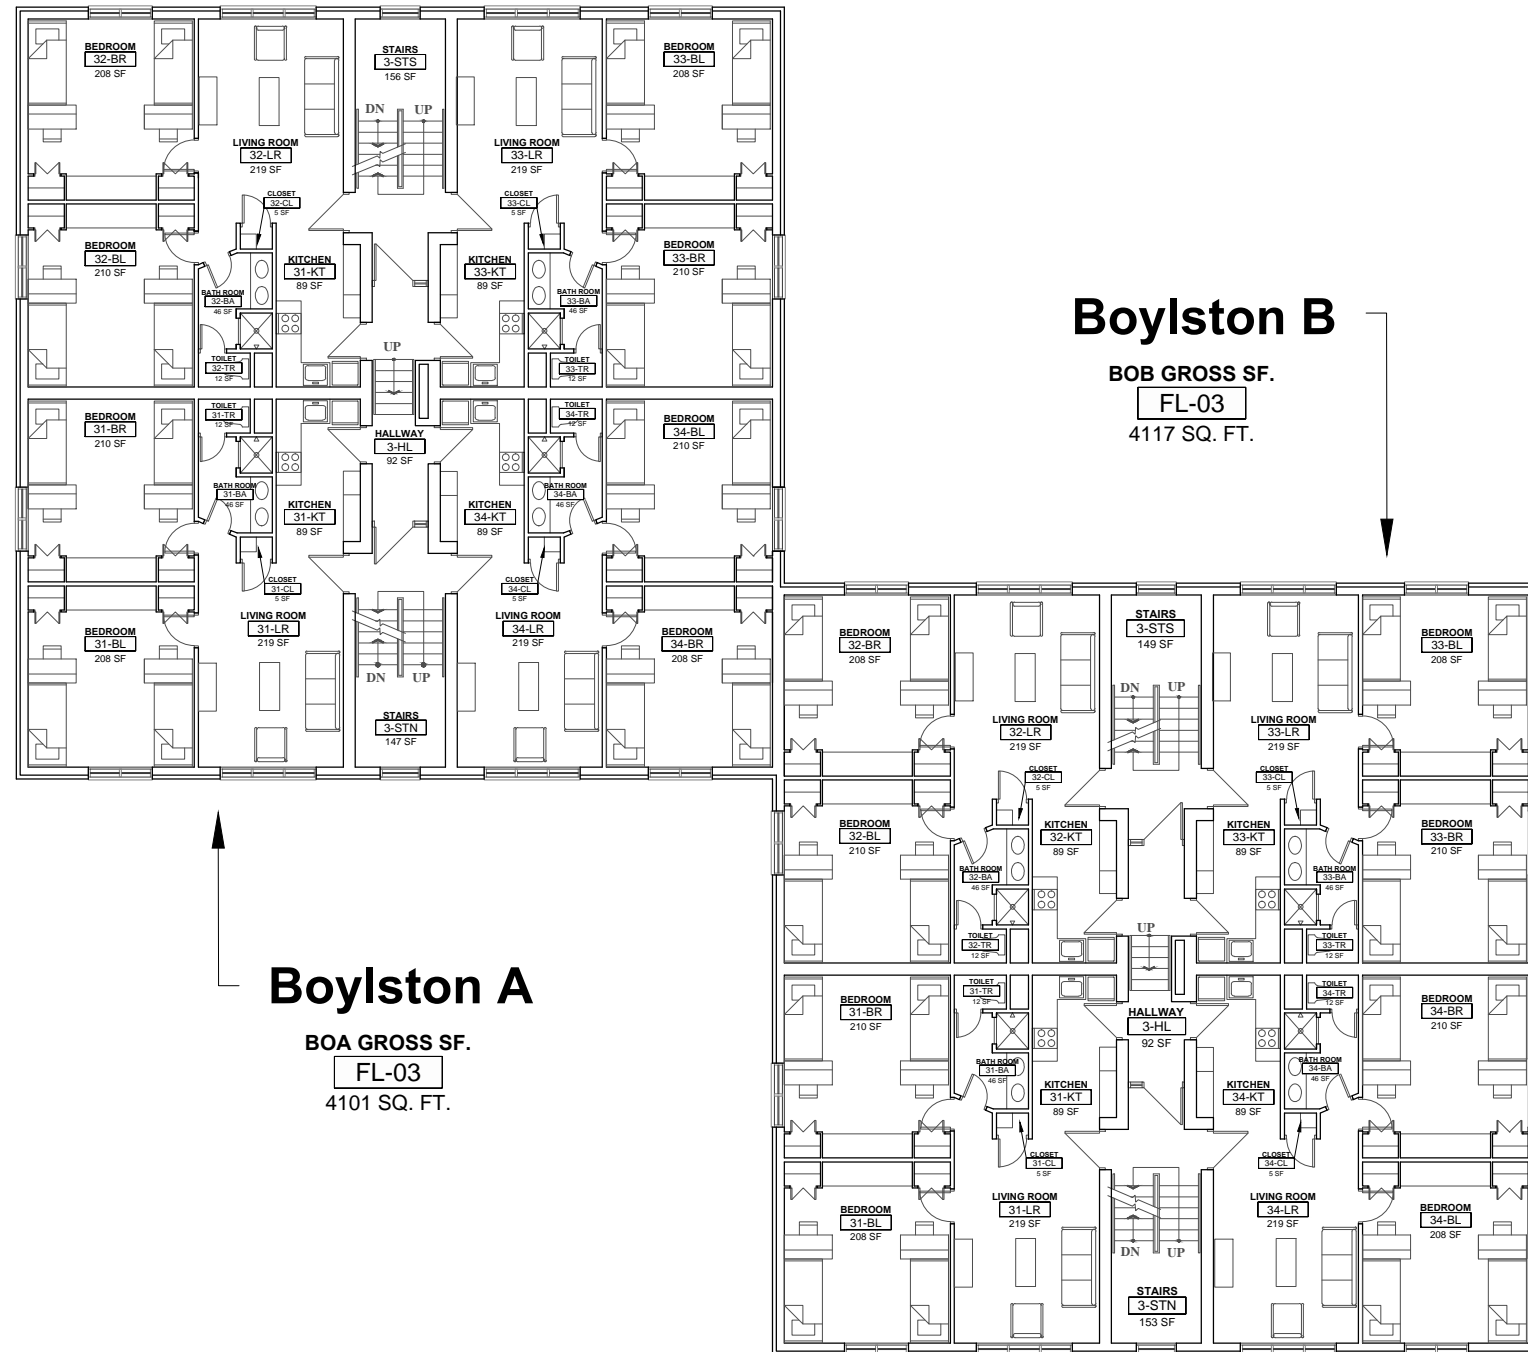


Boylston A
 BOA GROSS SF.
FL-03
 4101 SQ. FT.

Boylston B
 BOB GROSS SF.
FL-03
 4117 SQ. FT.

TITLE THIRD FLOOR FLOOR PLAN	BUILDING BOYLSTON HALL	SAVED LAST 2018-01-18 NLESSARD
03	FILE BOY_03	SCALE 1/16" = 1'-0"

BLDG. GROSS SF.
FL-04
 8218 SQ. FT.

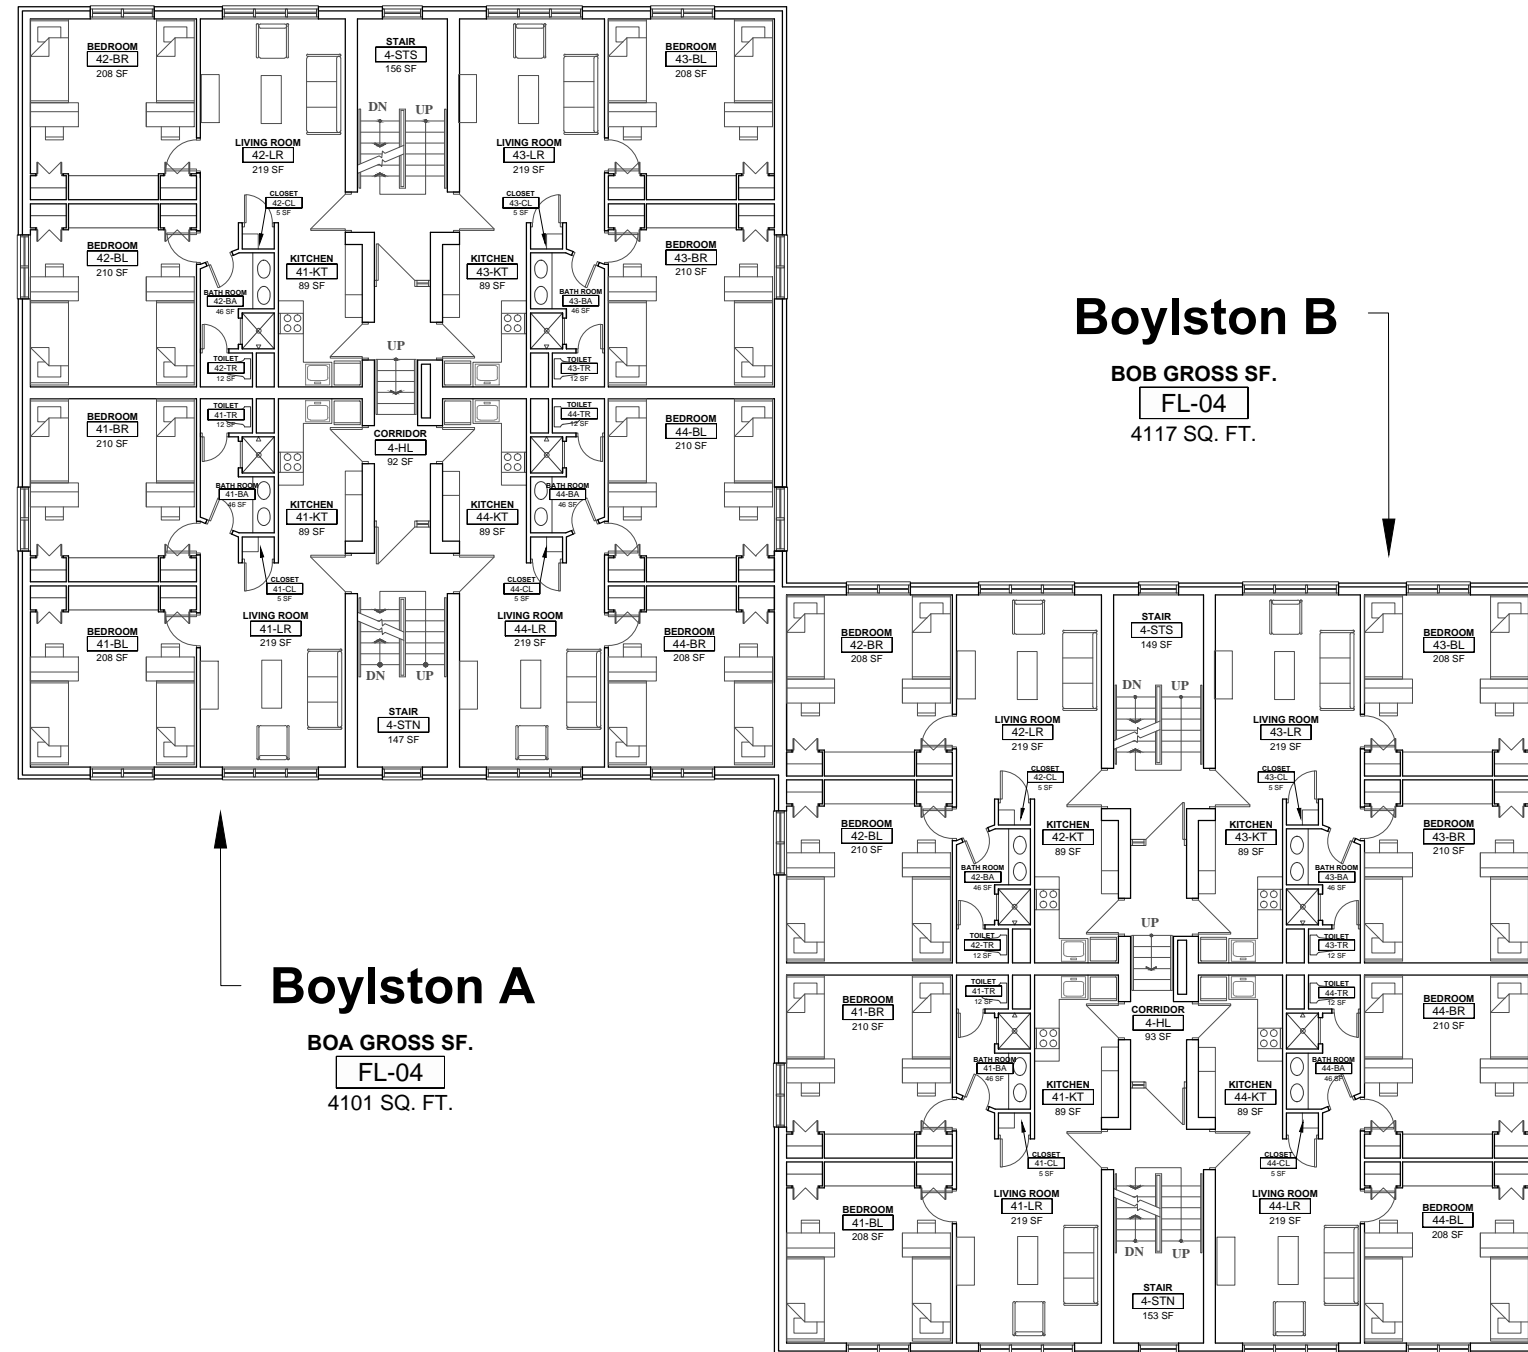


Boylston A
 BOA GROSS SF.
FL-04
 4101 SQ. FT.


Boylston B
 BOB GROSS SF.
FL-04
 4117 SQ. FT.

TITLE FOURTH FLOOR PLAN 04	BUILDING BOYLSTON HALL FILE BOY_04	SAVED LAST 2018-01-18 NLESSARD SCALE 1/16" = 1'-0"
---	---	--

BLDG. GROSS SF.
FL-05
 7223 SQ. FT.

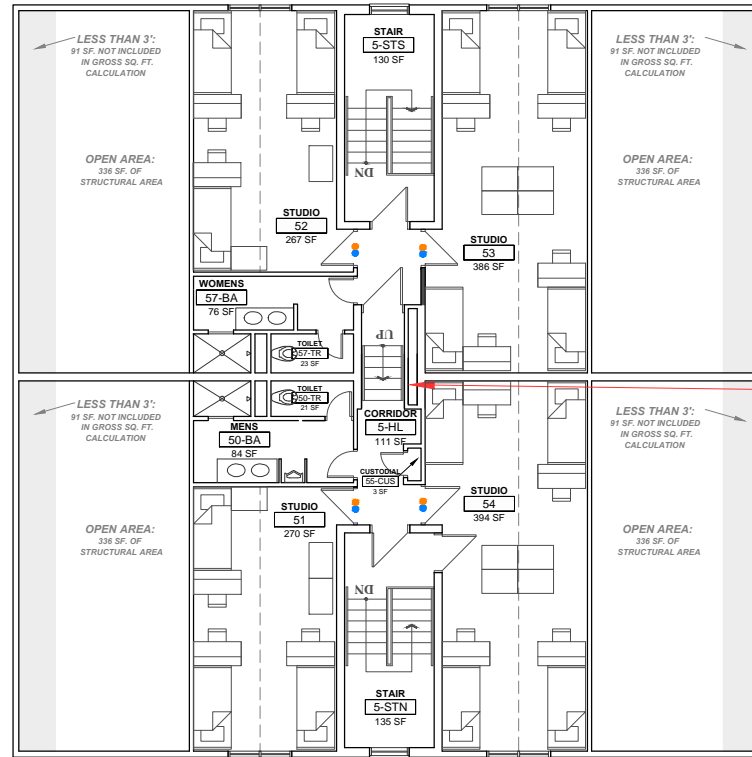

Boylston A
BOA GROSS SF.
FL-05
 3609 SQ. FT.

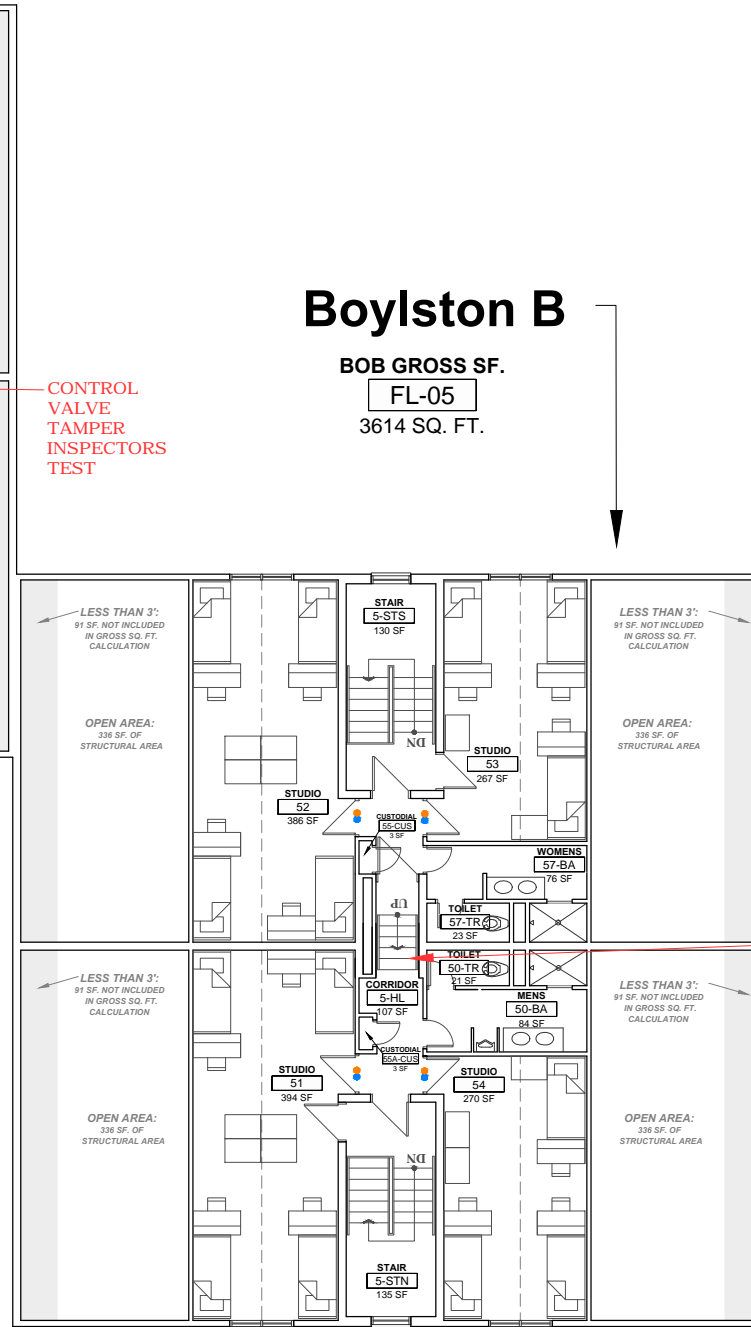

Boylston B
BOB GROSS SF.
FL-05
 3614 SQ. FT.


CONTROL VALVE TAMPER INSPECTORS TEST

CONTROL VALVE TAMPER INSPECTORS TEST

- ENTRY TYPE**
- CR CARD ENTRY
 - KEY ENTRY [8 BEDROOMS]
 - PROPOSED NEW WIRELESS ENTRY SYSTEM

APARTMENT FURNITURE		
COUNT	TYPE	SIZE
28	Bed	38" x 84"
28	Desk	24" x 48"
28	Wardrobe	24" X 36"
0	Couch	3 Seats
0	Chair (soft)	1 Seat
0	Coffee Table	20" x 48"
0	TV Console	18" x 48"
0	Kitchen Table	24" x 38"

BLDG. GROSS SF.
FL-05
 7223 SQ. FT.

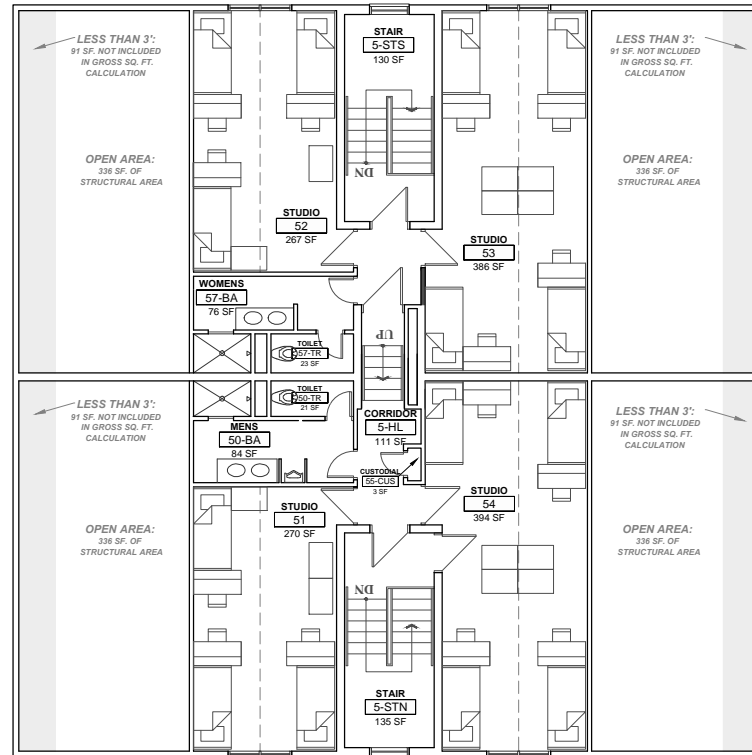

Boylston A
 BOA GROSS SF.
FL-05
 3609 SQ. FT.

Boylston B
 BOB GROSS SF.
FL-05
 3614 SQ. FT.

