



**GROSS SF**  
**FL-00**  
**10638 SF**

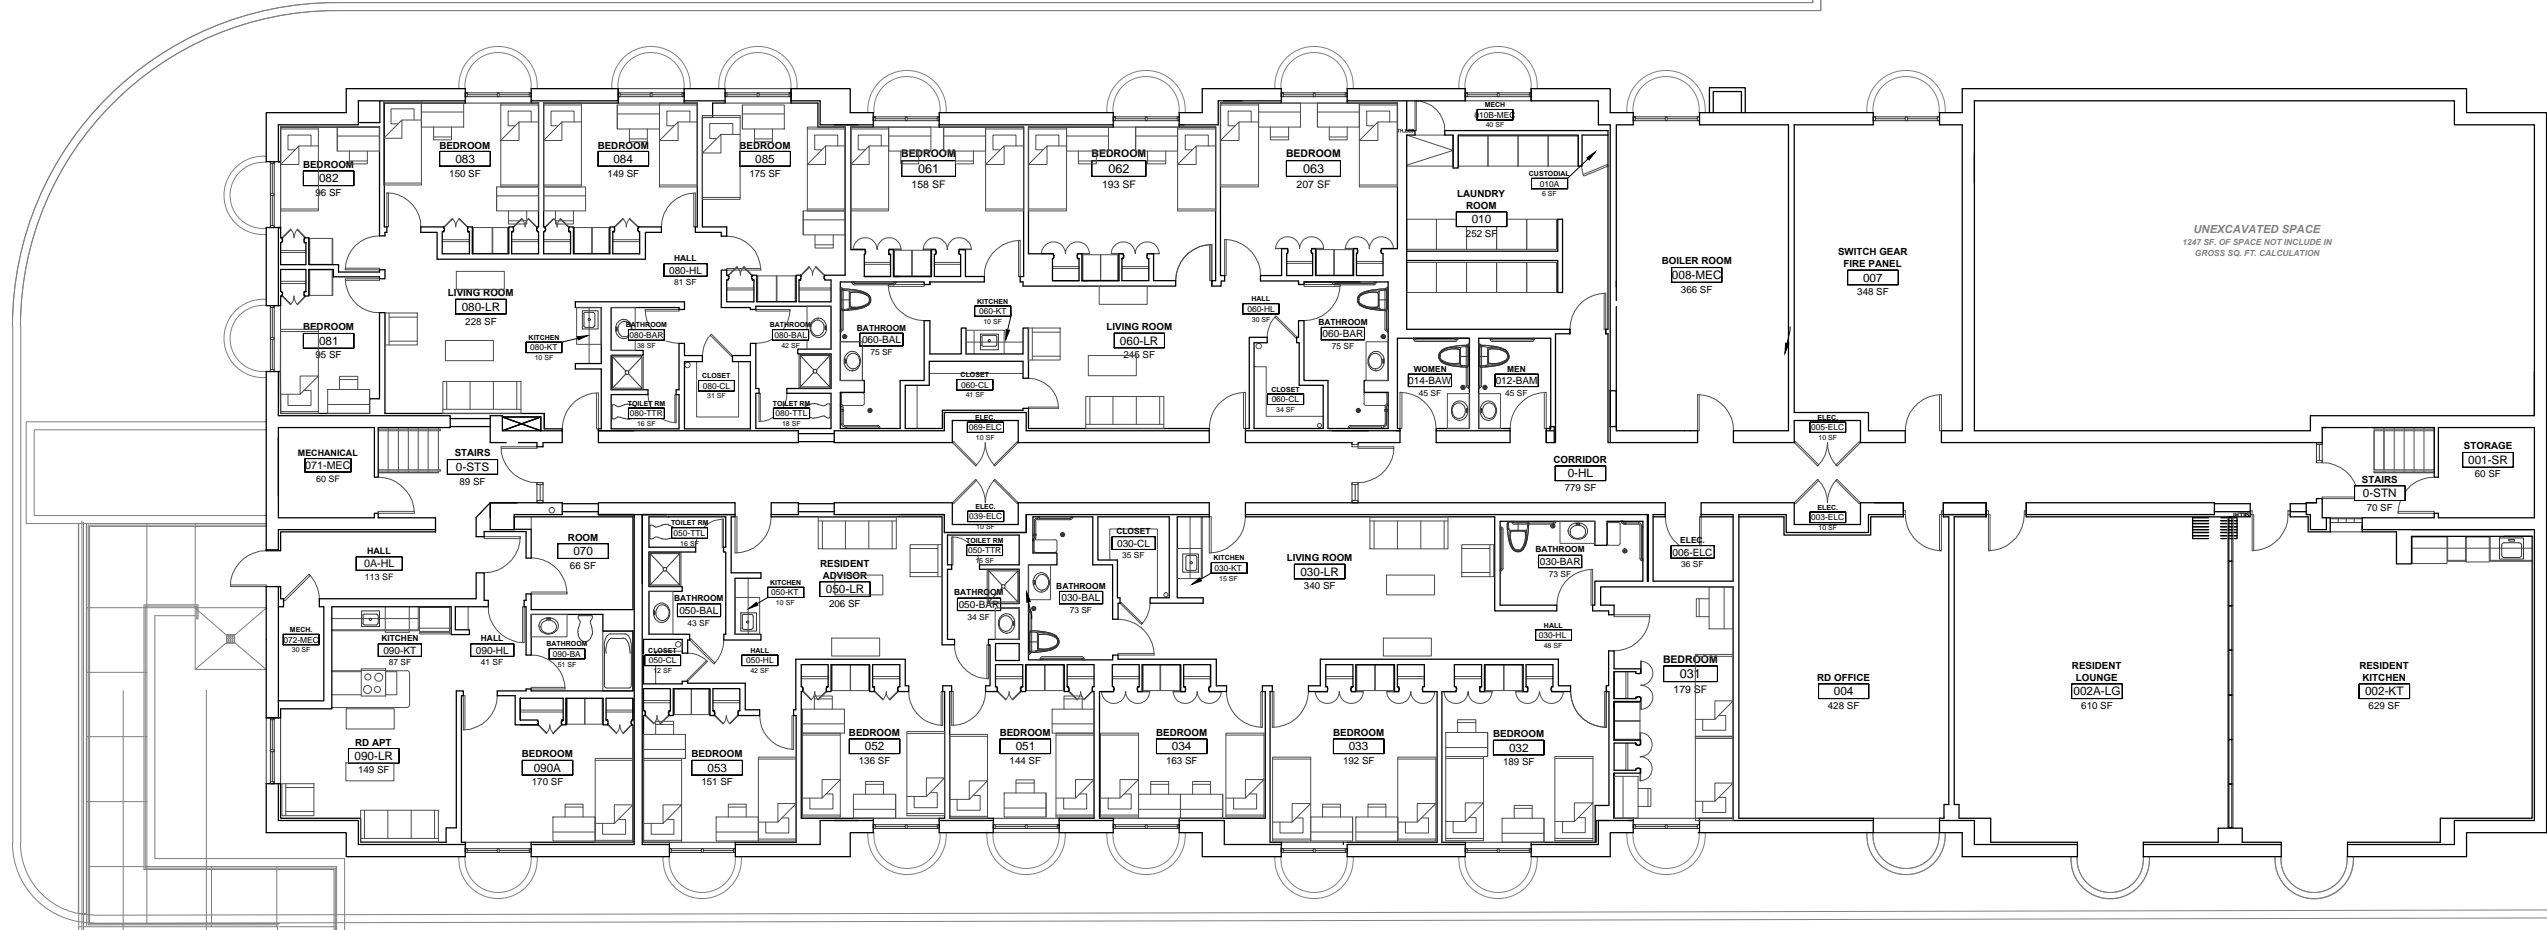

UNEXCAVATED SPACE  
 1247 SF. OF SPACE NOT INCLUDE IN  
 GROSS SQ. FT. CALCULATION


TITLE <b>GROUND FLOOR FLOOR PLAN</b>	BUILDING <b>FOREST HALL</b>	SAVED LAST <b>2018-04-03 NLESSARD</b>
<b>00</b>	FILE <b>FOS_00</b>	SCALE <b>1/16" = 1'-0"</b>

**GROSS SF**  
**FL-01**  
**11885 SF**

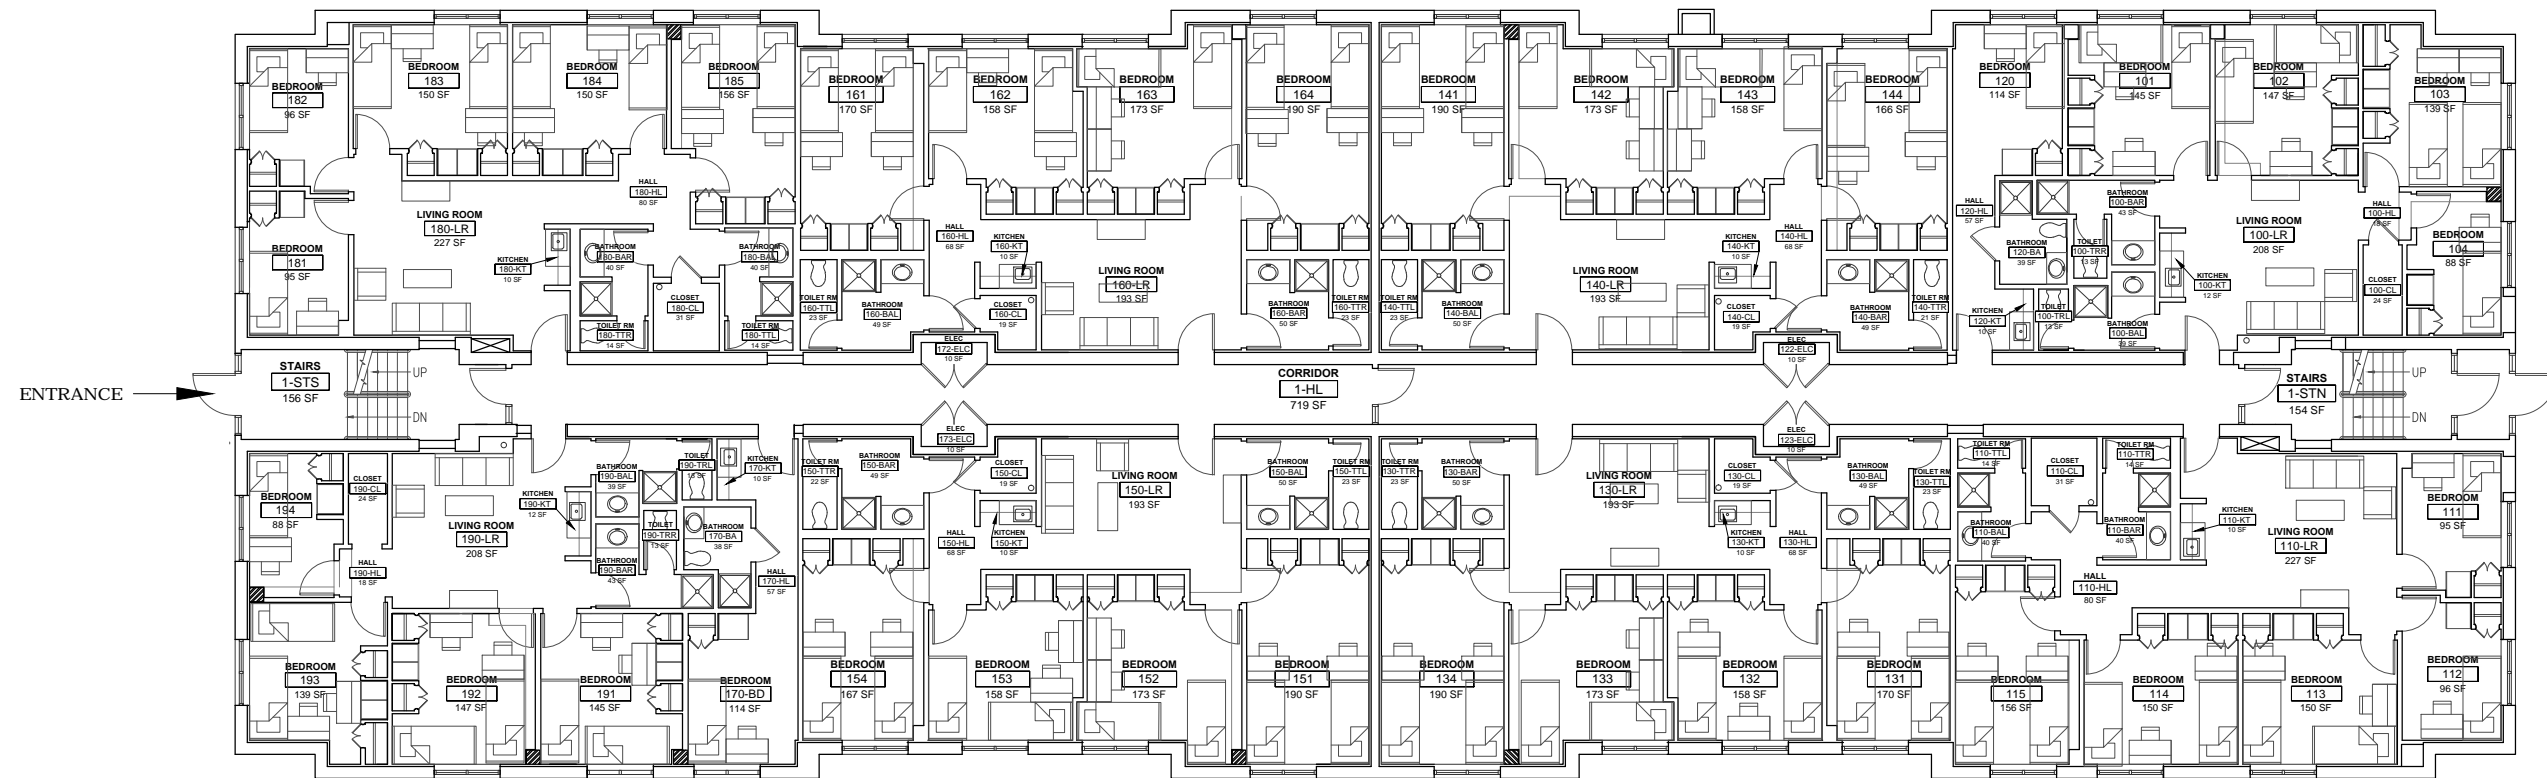


TITLE <b>FIRST FLOOR        FLOOR PLAN</b>	BUILDING <b>FOREST        HALL</b>	SAVED LAST <b>2018-04-03        NLESSARD</b>
<b>01</b>	FILE <b>FOS_01</b>	SCALE <b>1/16" = 1'-0"</b>


**GROSS SF**  
**FL-02**  
 11885 SF

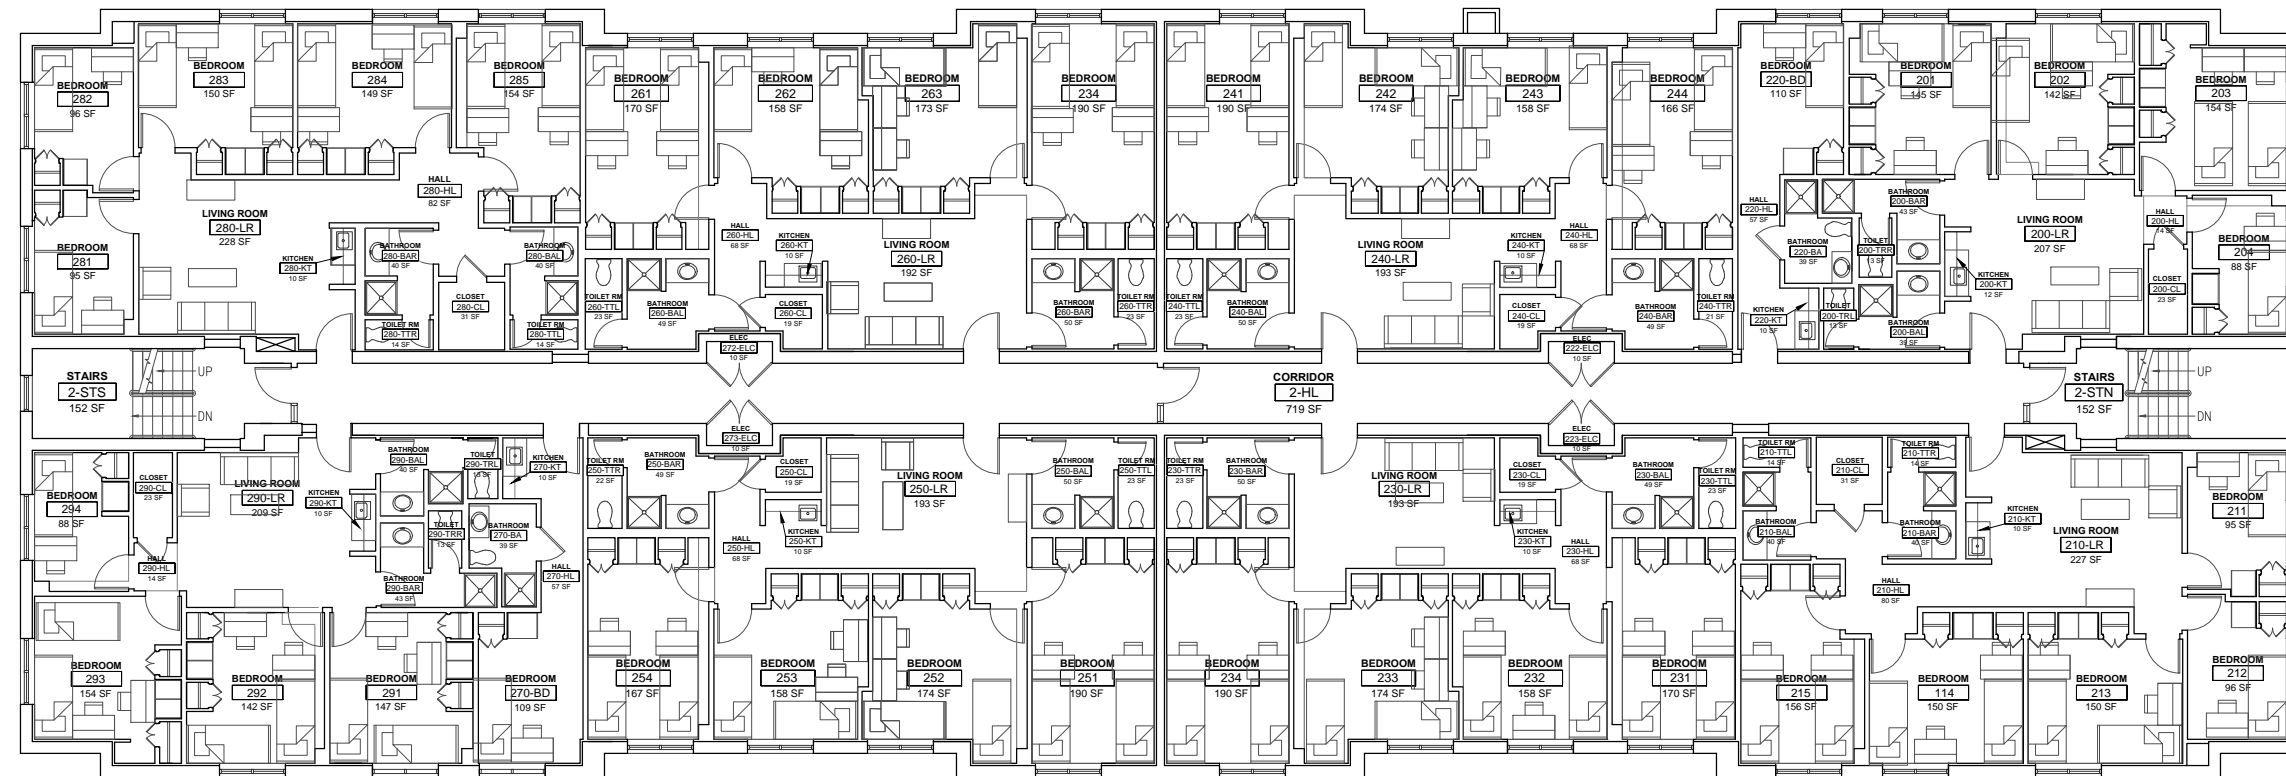

GROSS SF  
 FL-03  
 11885 SF

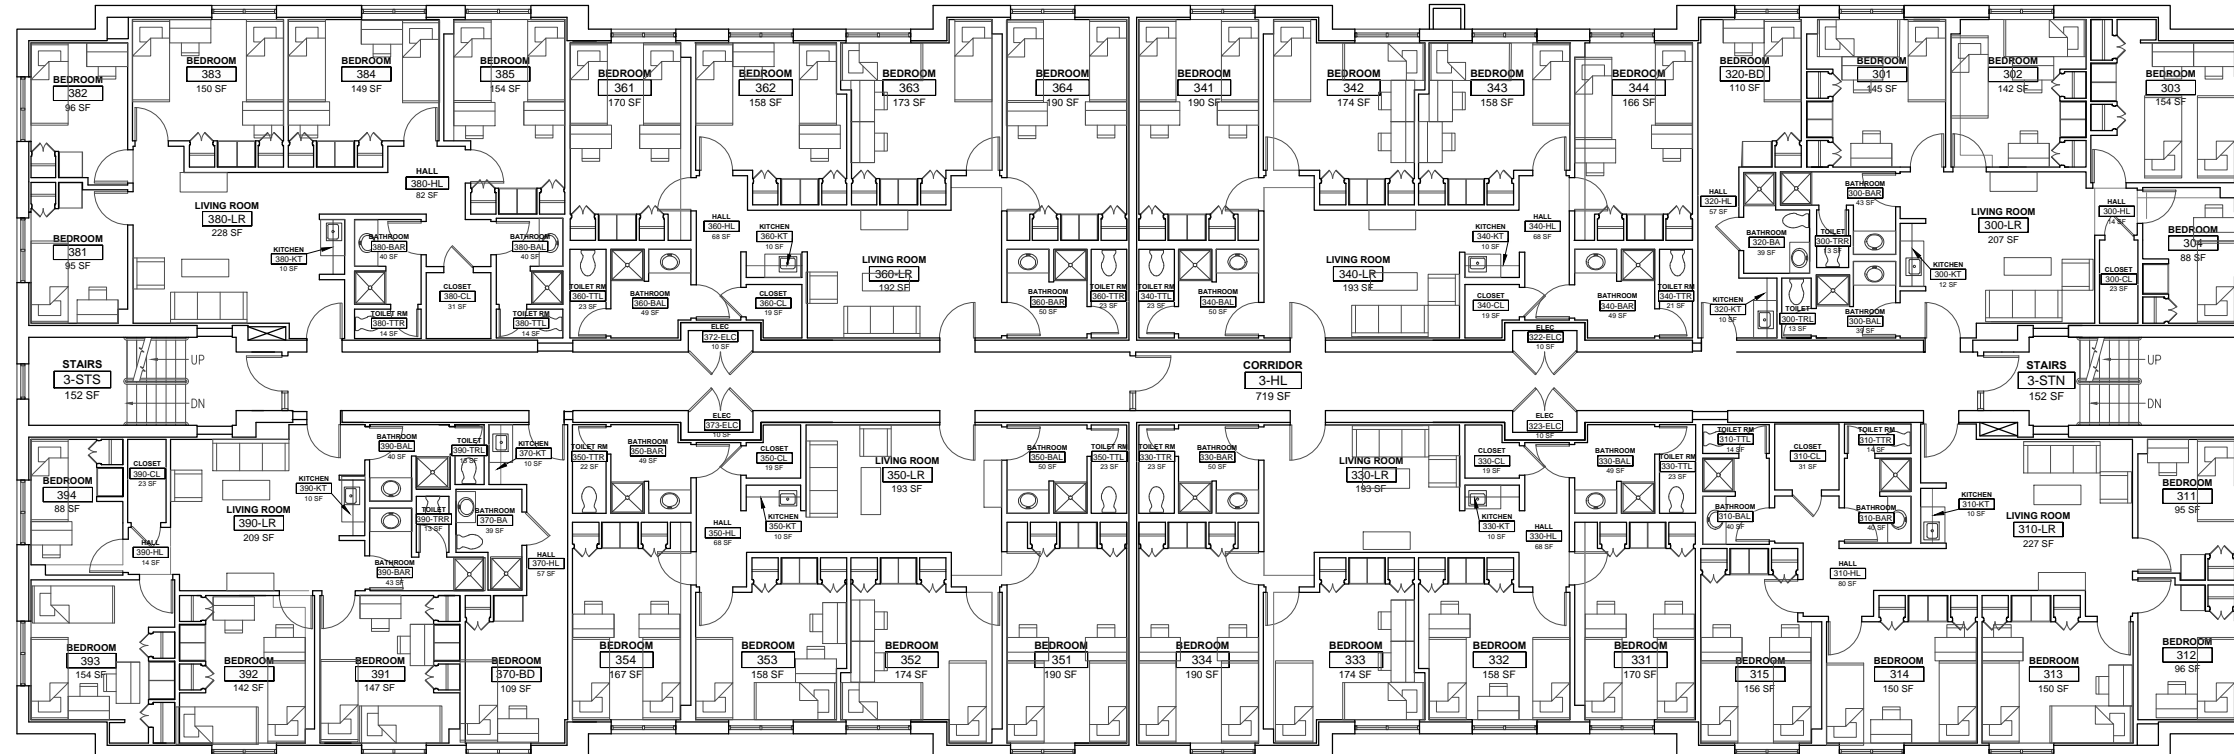

**GROSS SF**  
**FL-04**  
 11885 SF

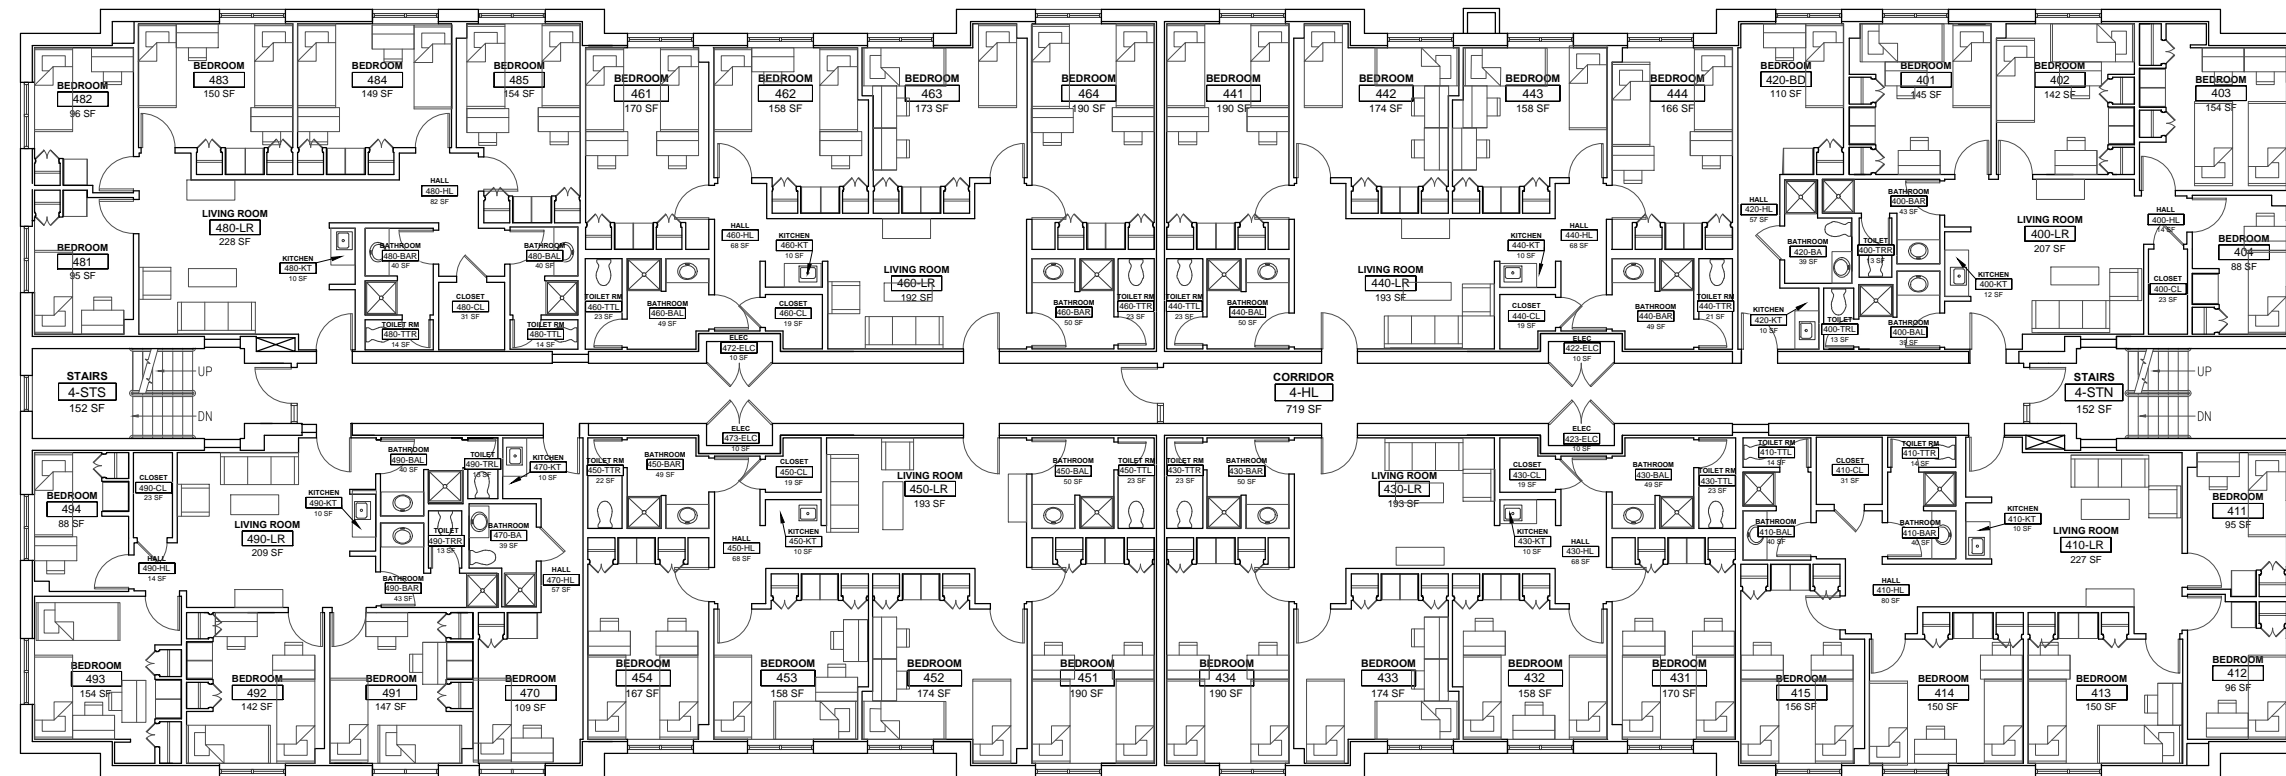

**GROSS SF**  
**FL-05**  
 11872 SQ. FT.

