



GROSS SF.
FL-00
 10585 SF

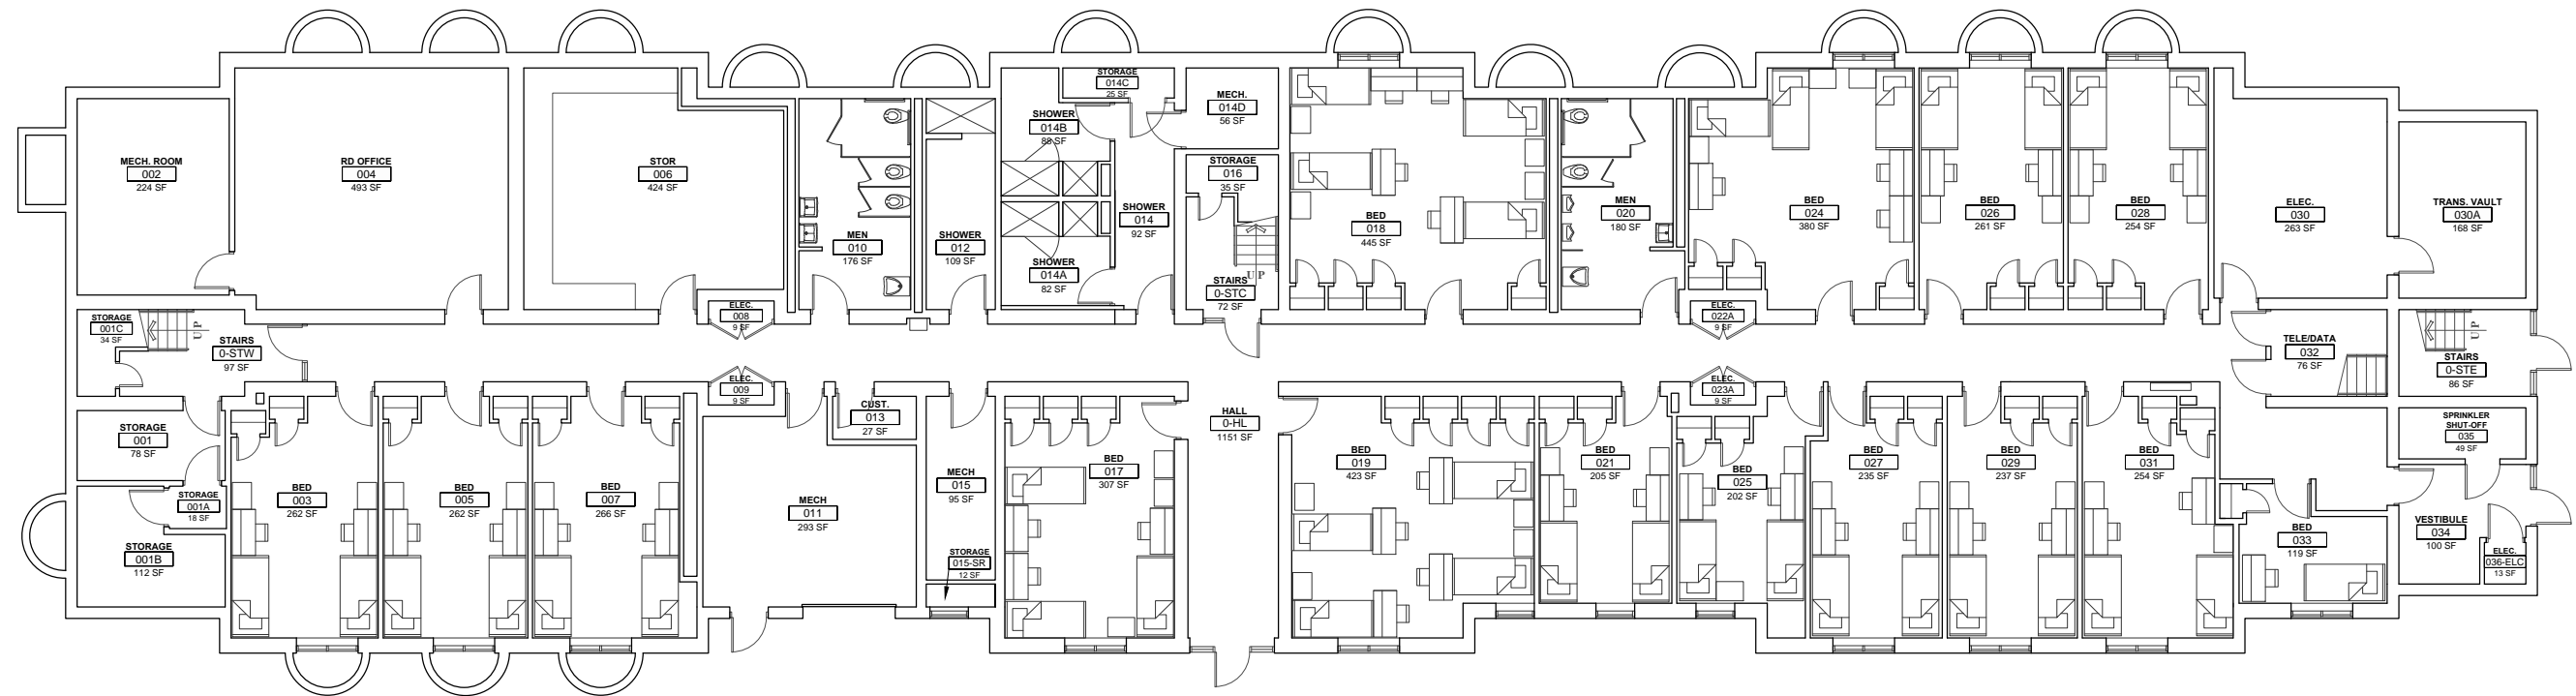


TITLE GROUND FLOOR FLOOR PLAN	BUILDING MILLER HALL	SAVED LAST 2018-03-21 NLESSARD
00	FILE MIL_00	SCALE 1/16" = 1'-0"


GROSS SF.
FL-01
 10052 SF

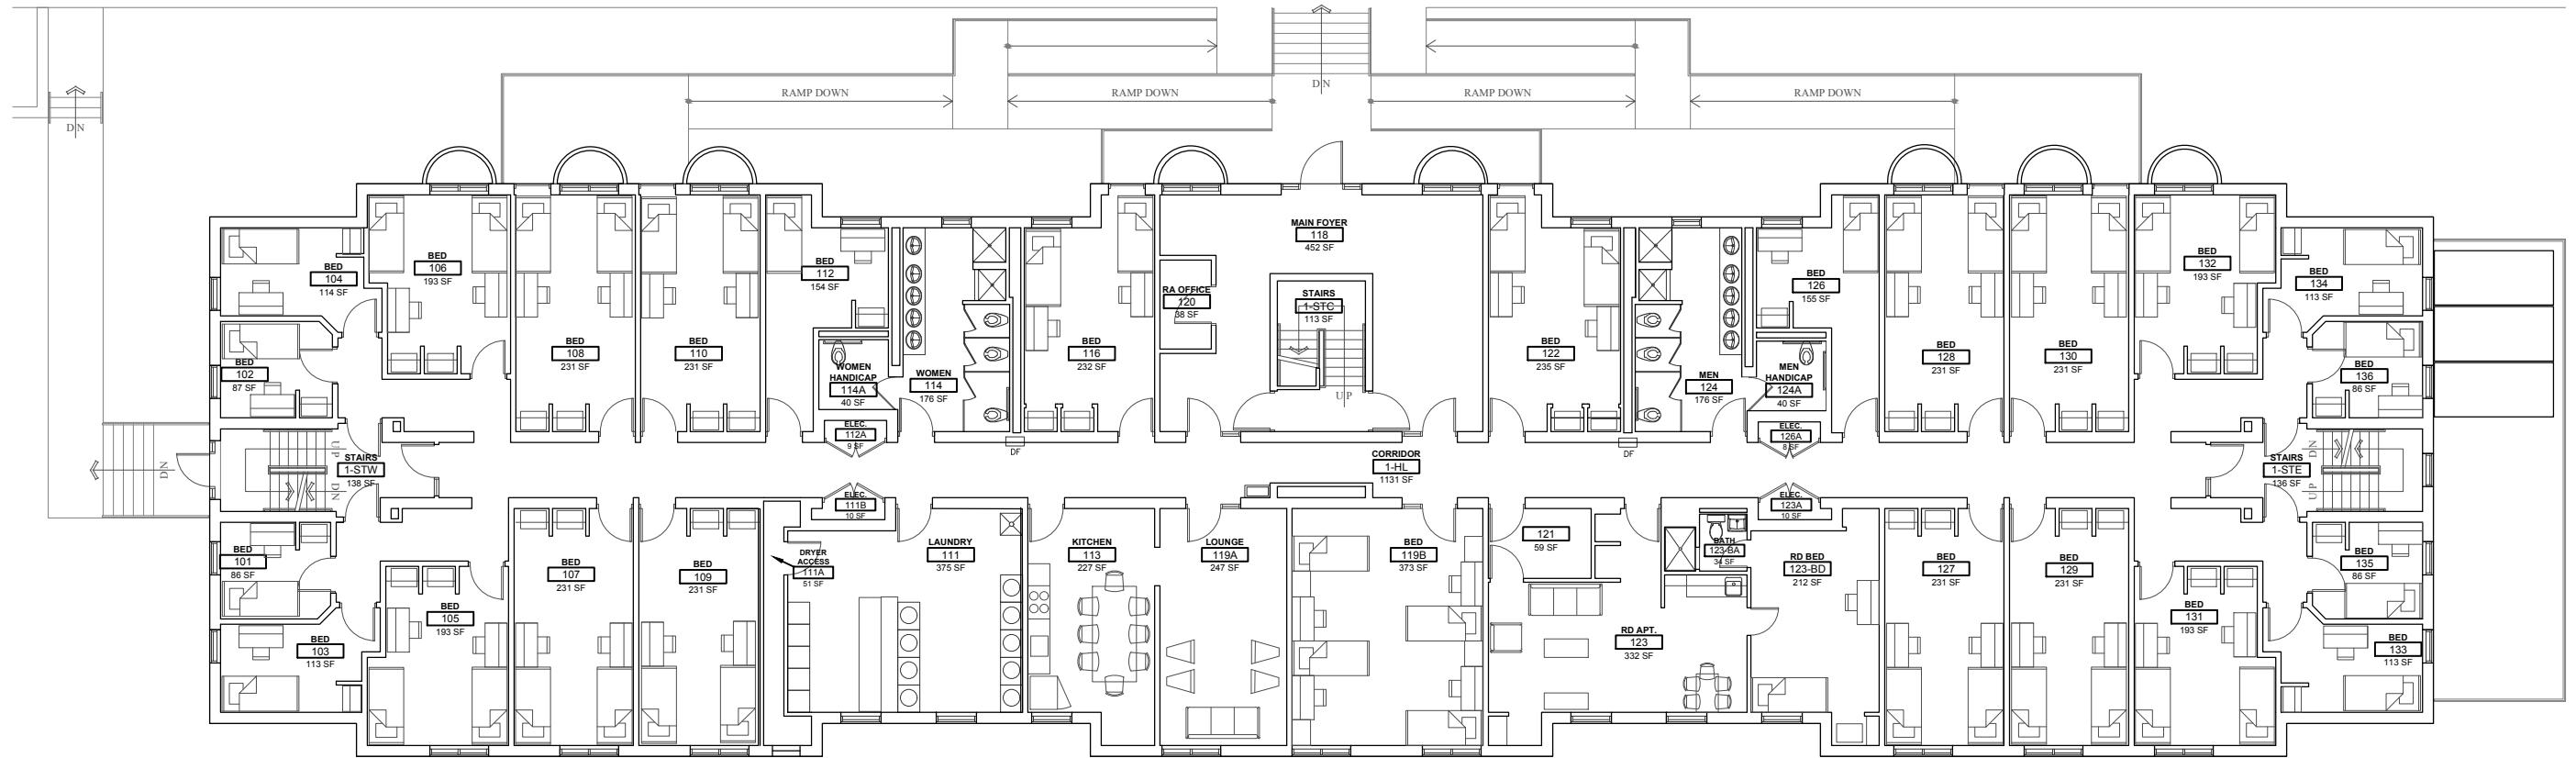

GROSS SF.
FL-02
10028 SF

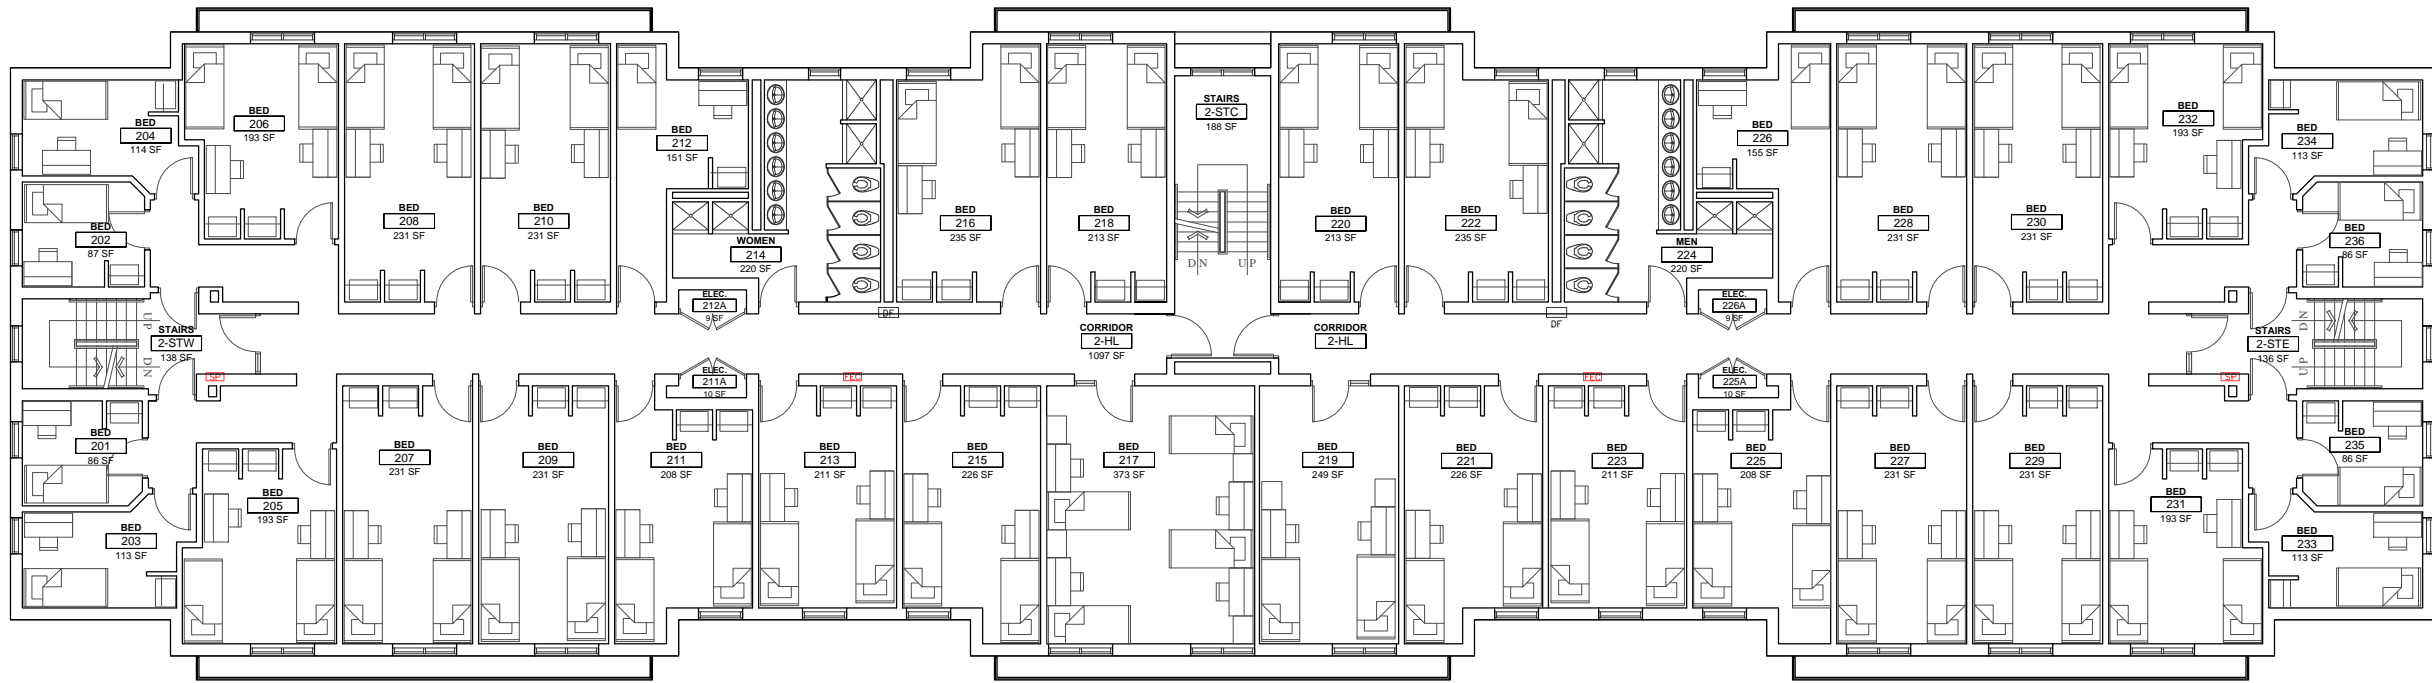


GROSS SF.
FL-03
 10028 SF

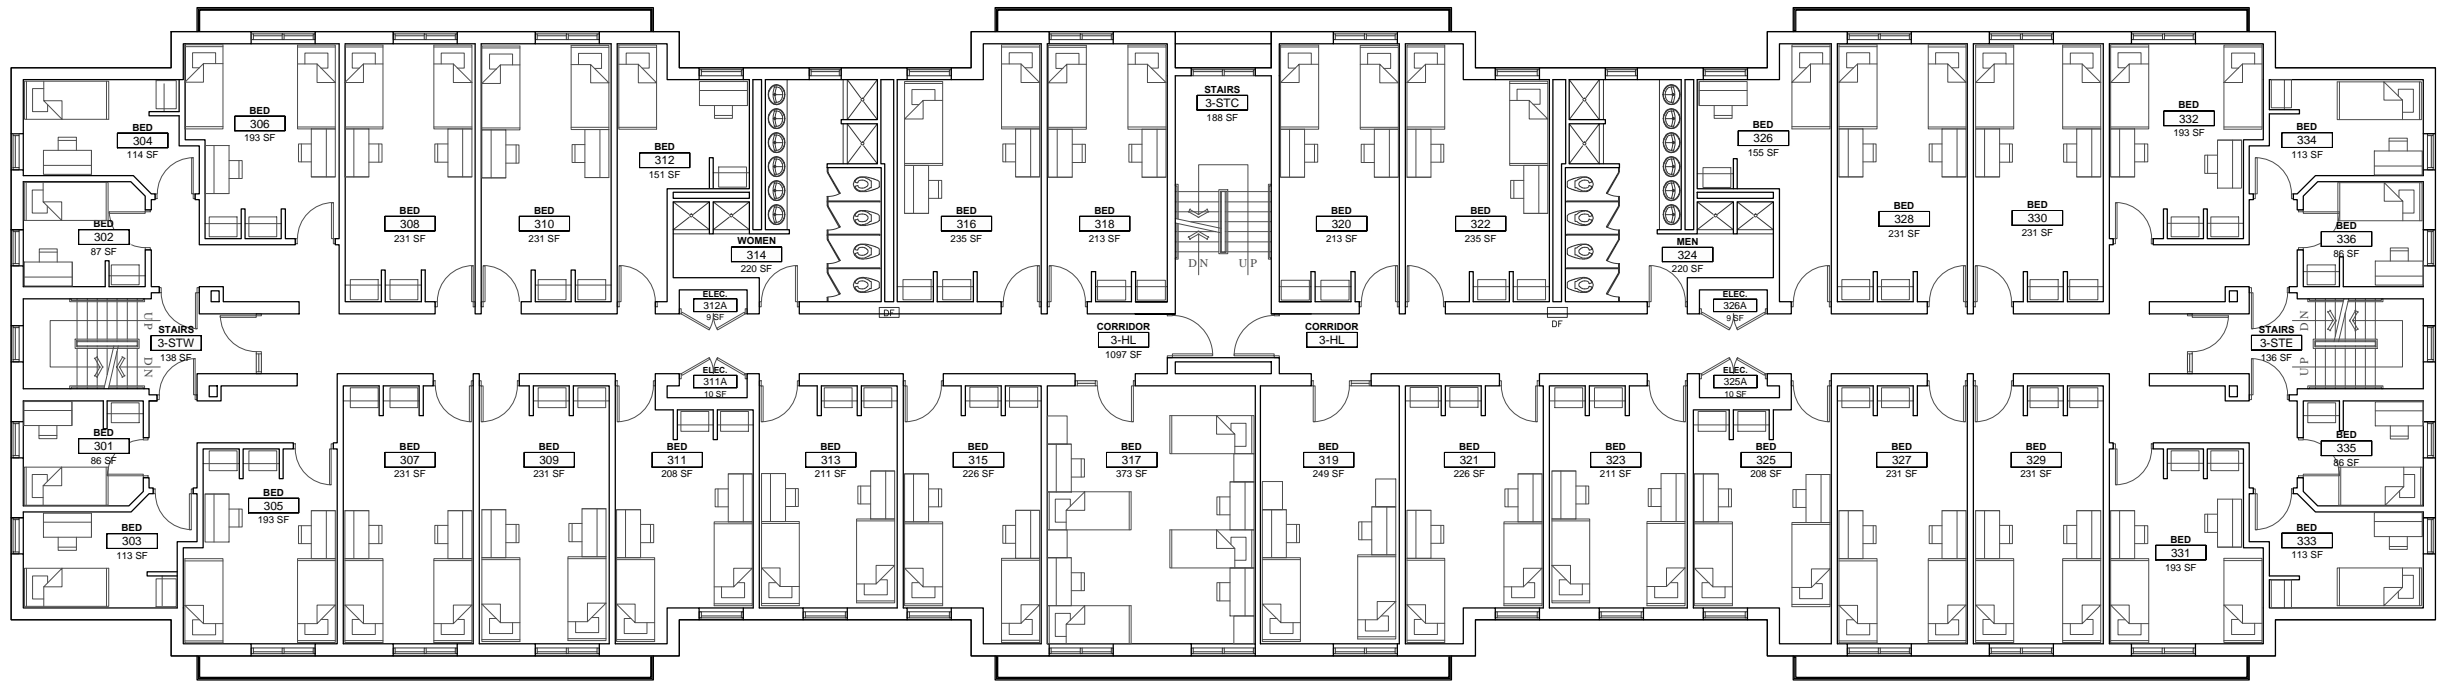

TITLE THIRD FLOOR FLOOR PLAN	BUILDING MILLER HALL	SAVED LAST 2018-03-21 NLESSARD
03	FILE MIL_03	SCALE 1/16" = 1'-0"

GROSS SF.
FL-04
 10028 SF

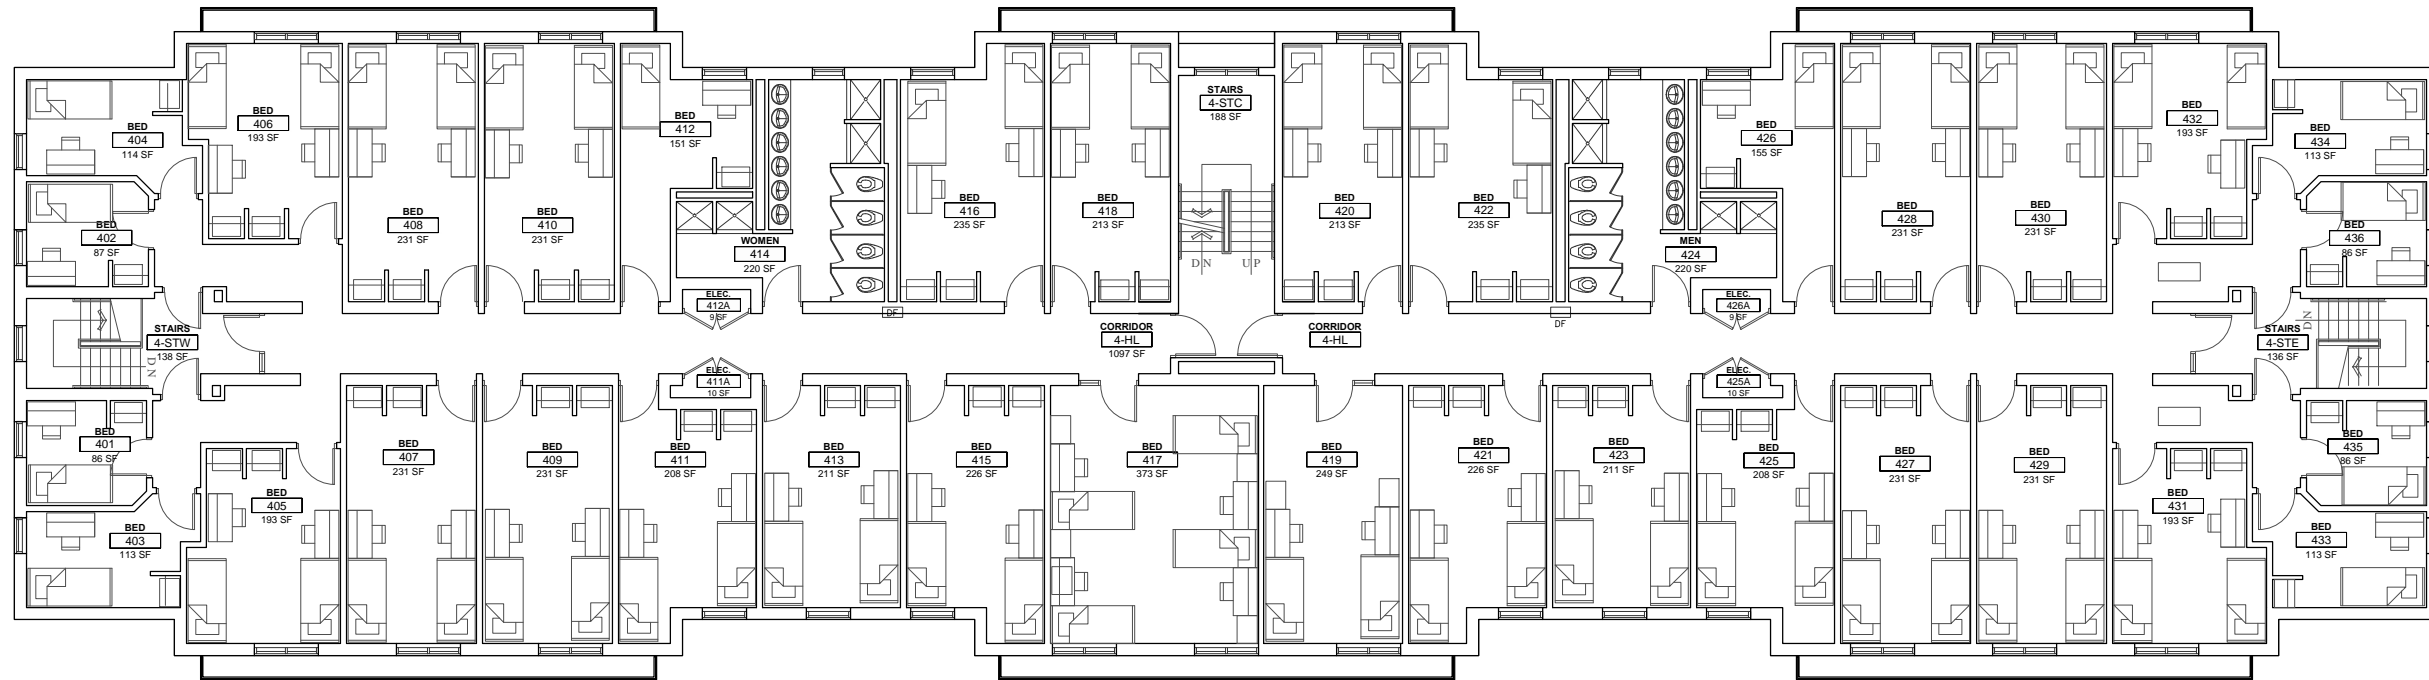

GROSS SF.
FL-05
 10052 SF

