


**GROSS SF.**  
**FL-00**  
 5883 SF

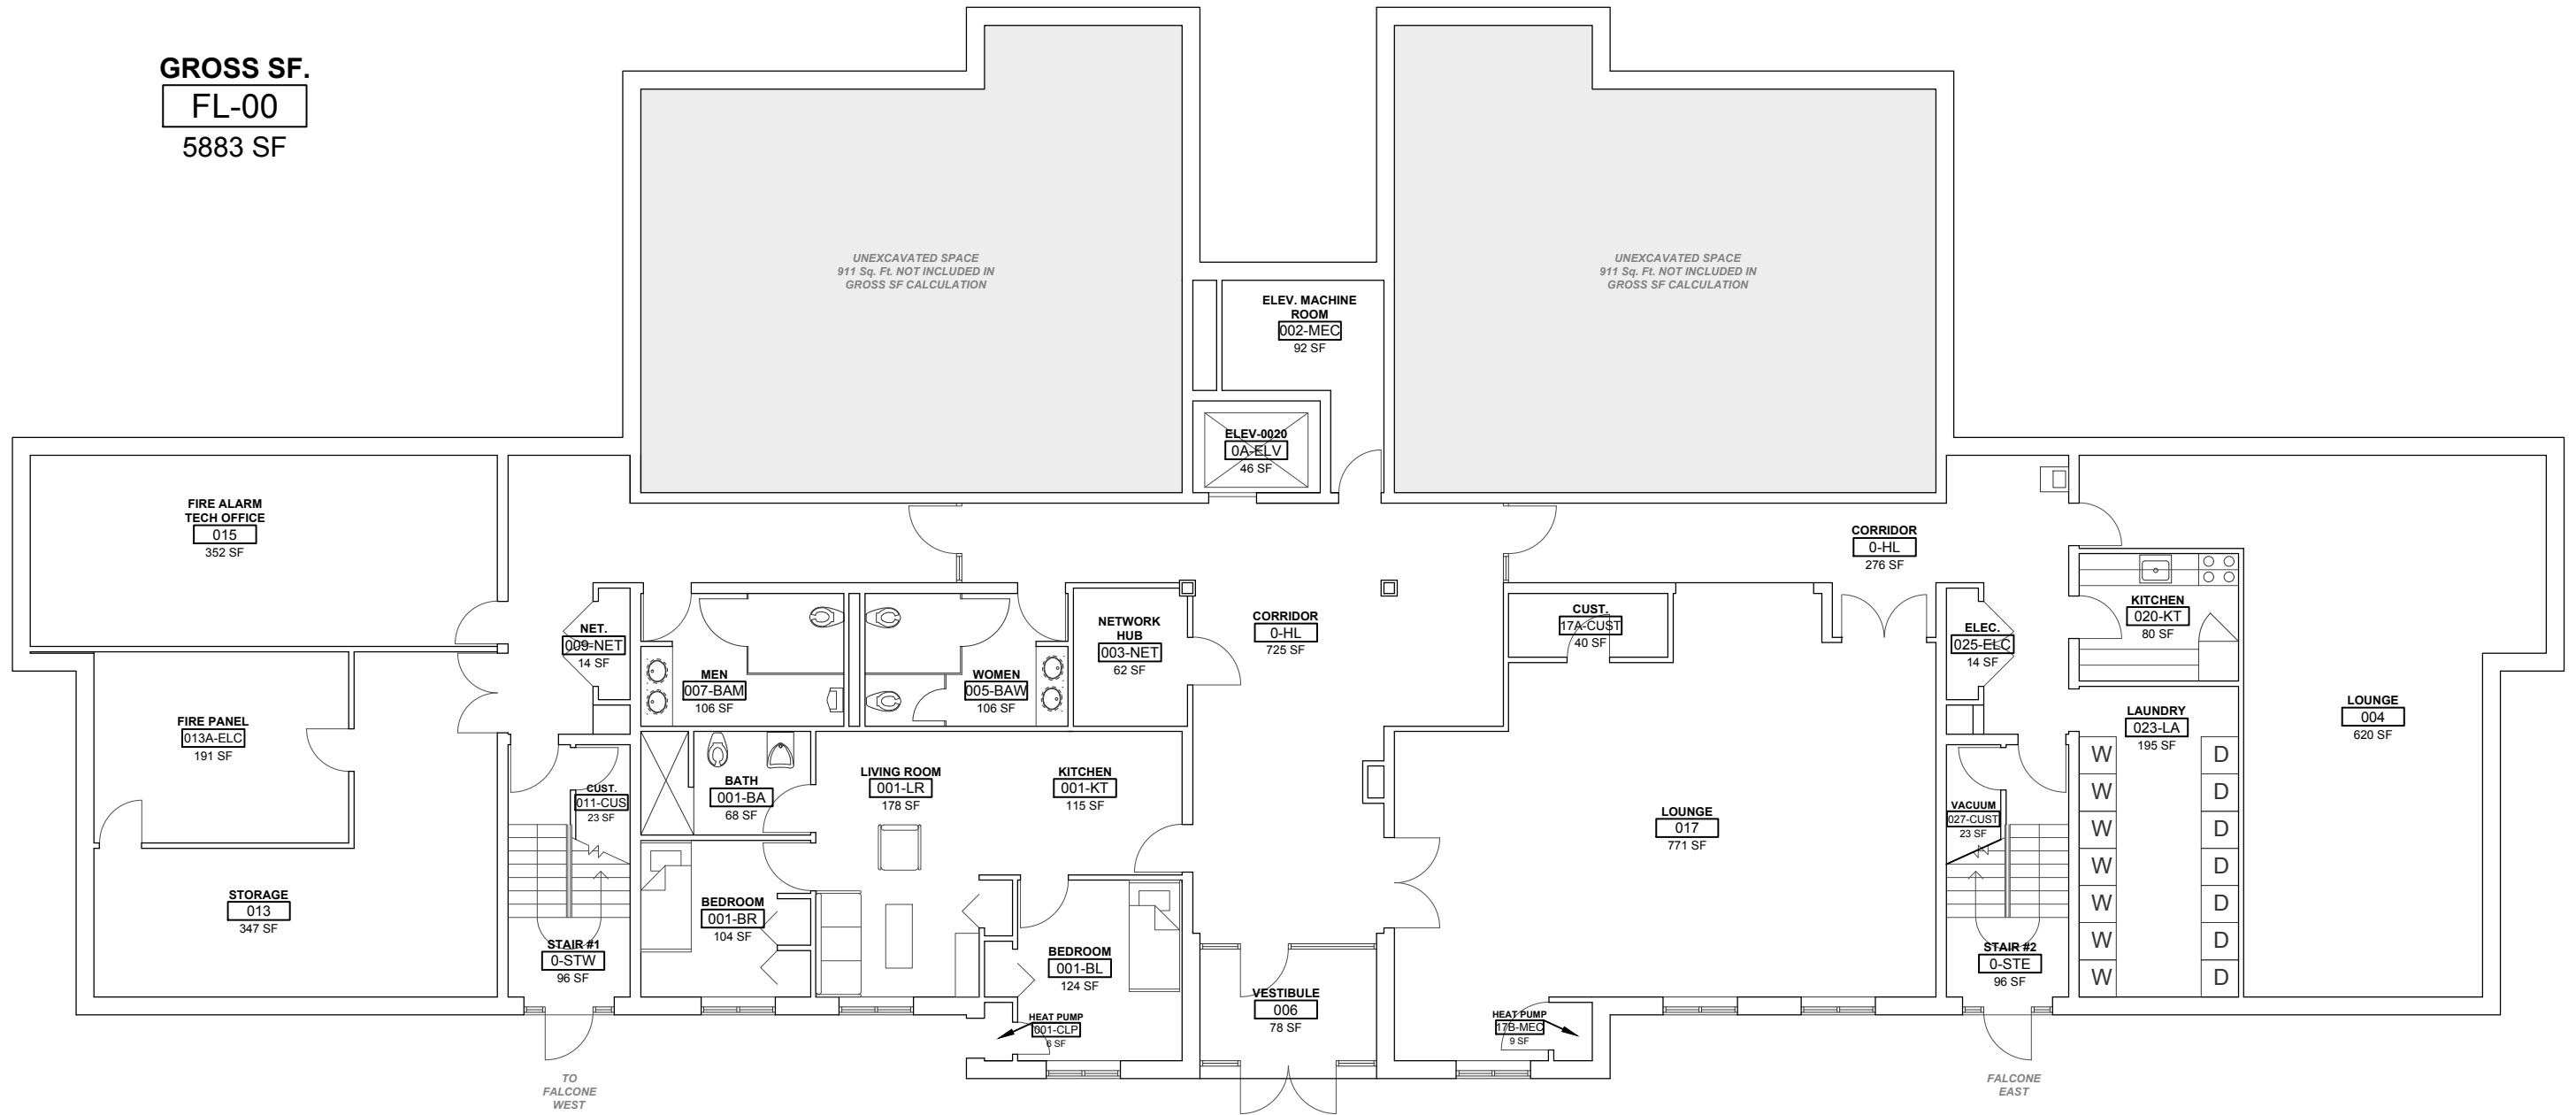

**GROSS SF.**  
**FL-01**  
 5800 SF



**GROSS SF.**  
**FL-02**  
**7705 SF**



**GROSS SF.**  
**FL-03**  
 7622 SF



TITLE <b>THIRD FLOOR        FLOOR PLAN</b>	BUILDING <b>FALCONE        NORTH</b>	SAVED LAST <b>2018-03-20        NLESSARD</b>
<b>03</b>	FILE <b>FAN_03</b>	SCALE <b>3/32" = 1'-0"</b>