


GROSS SF.
FL-00
 8872 SF



GROSS SF.

FL-01

8455 SF

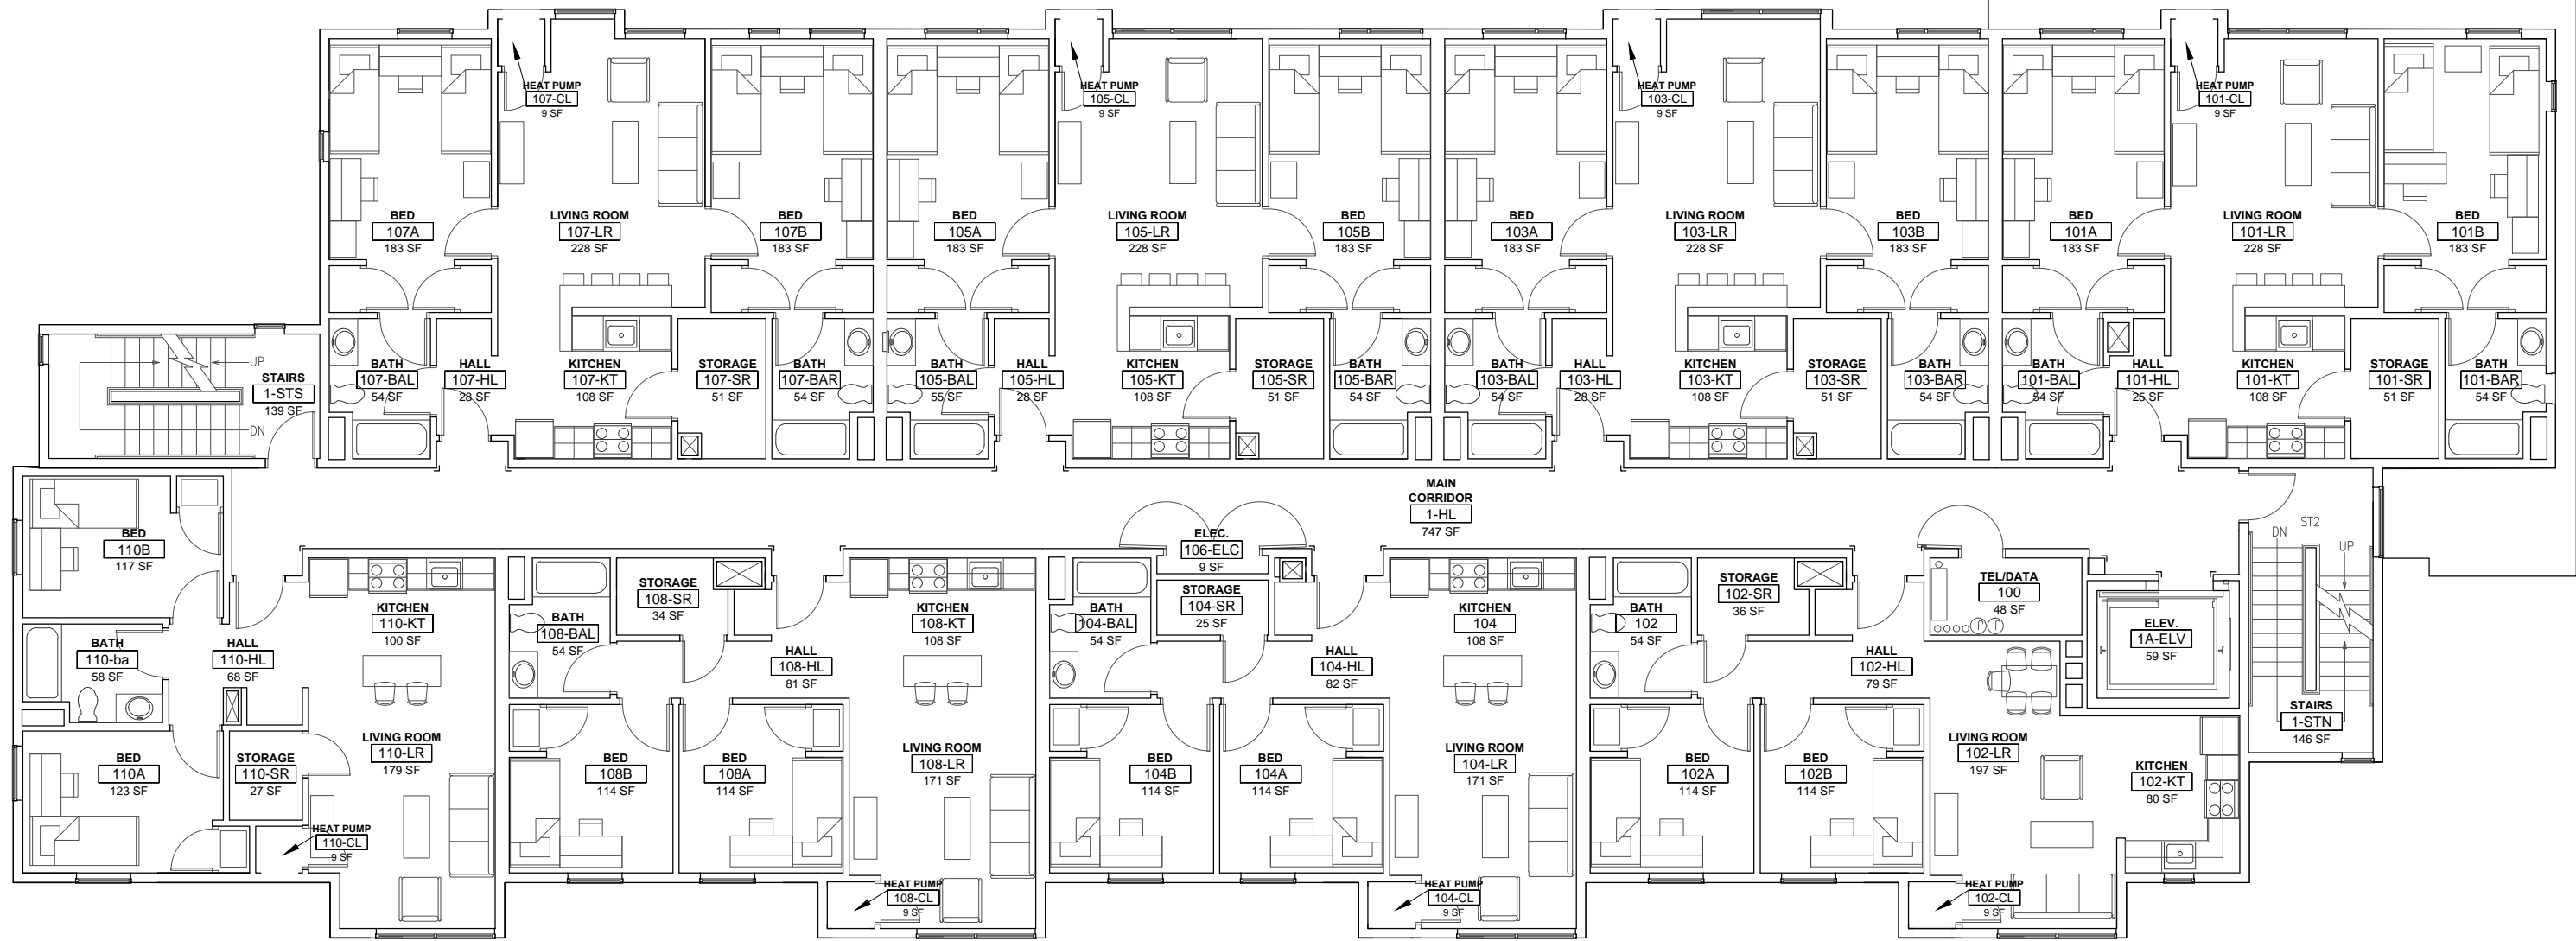

TITLE FIRST FLOOR FLOOR PLAN	BUILDING NORTH CAMPUS C	SAVED LAST 2018-03-21 NLESSARD
01	FILE NOC_01	SCALE 3/32" = 1'-0"

GROSS SF.

FL-02
8532 SF

