



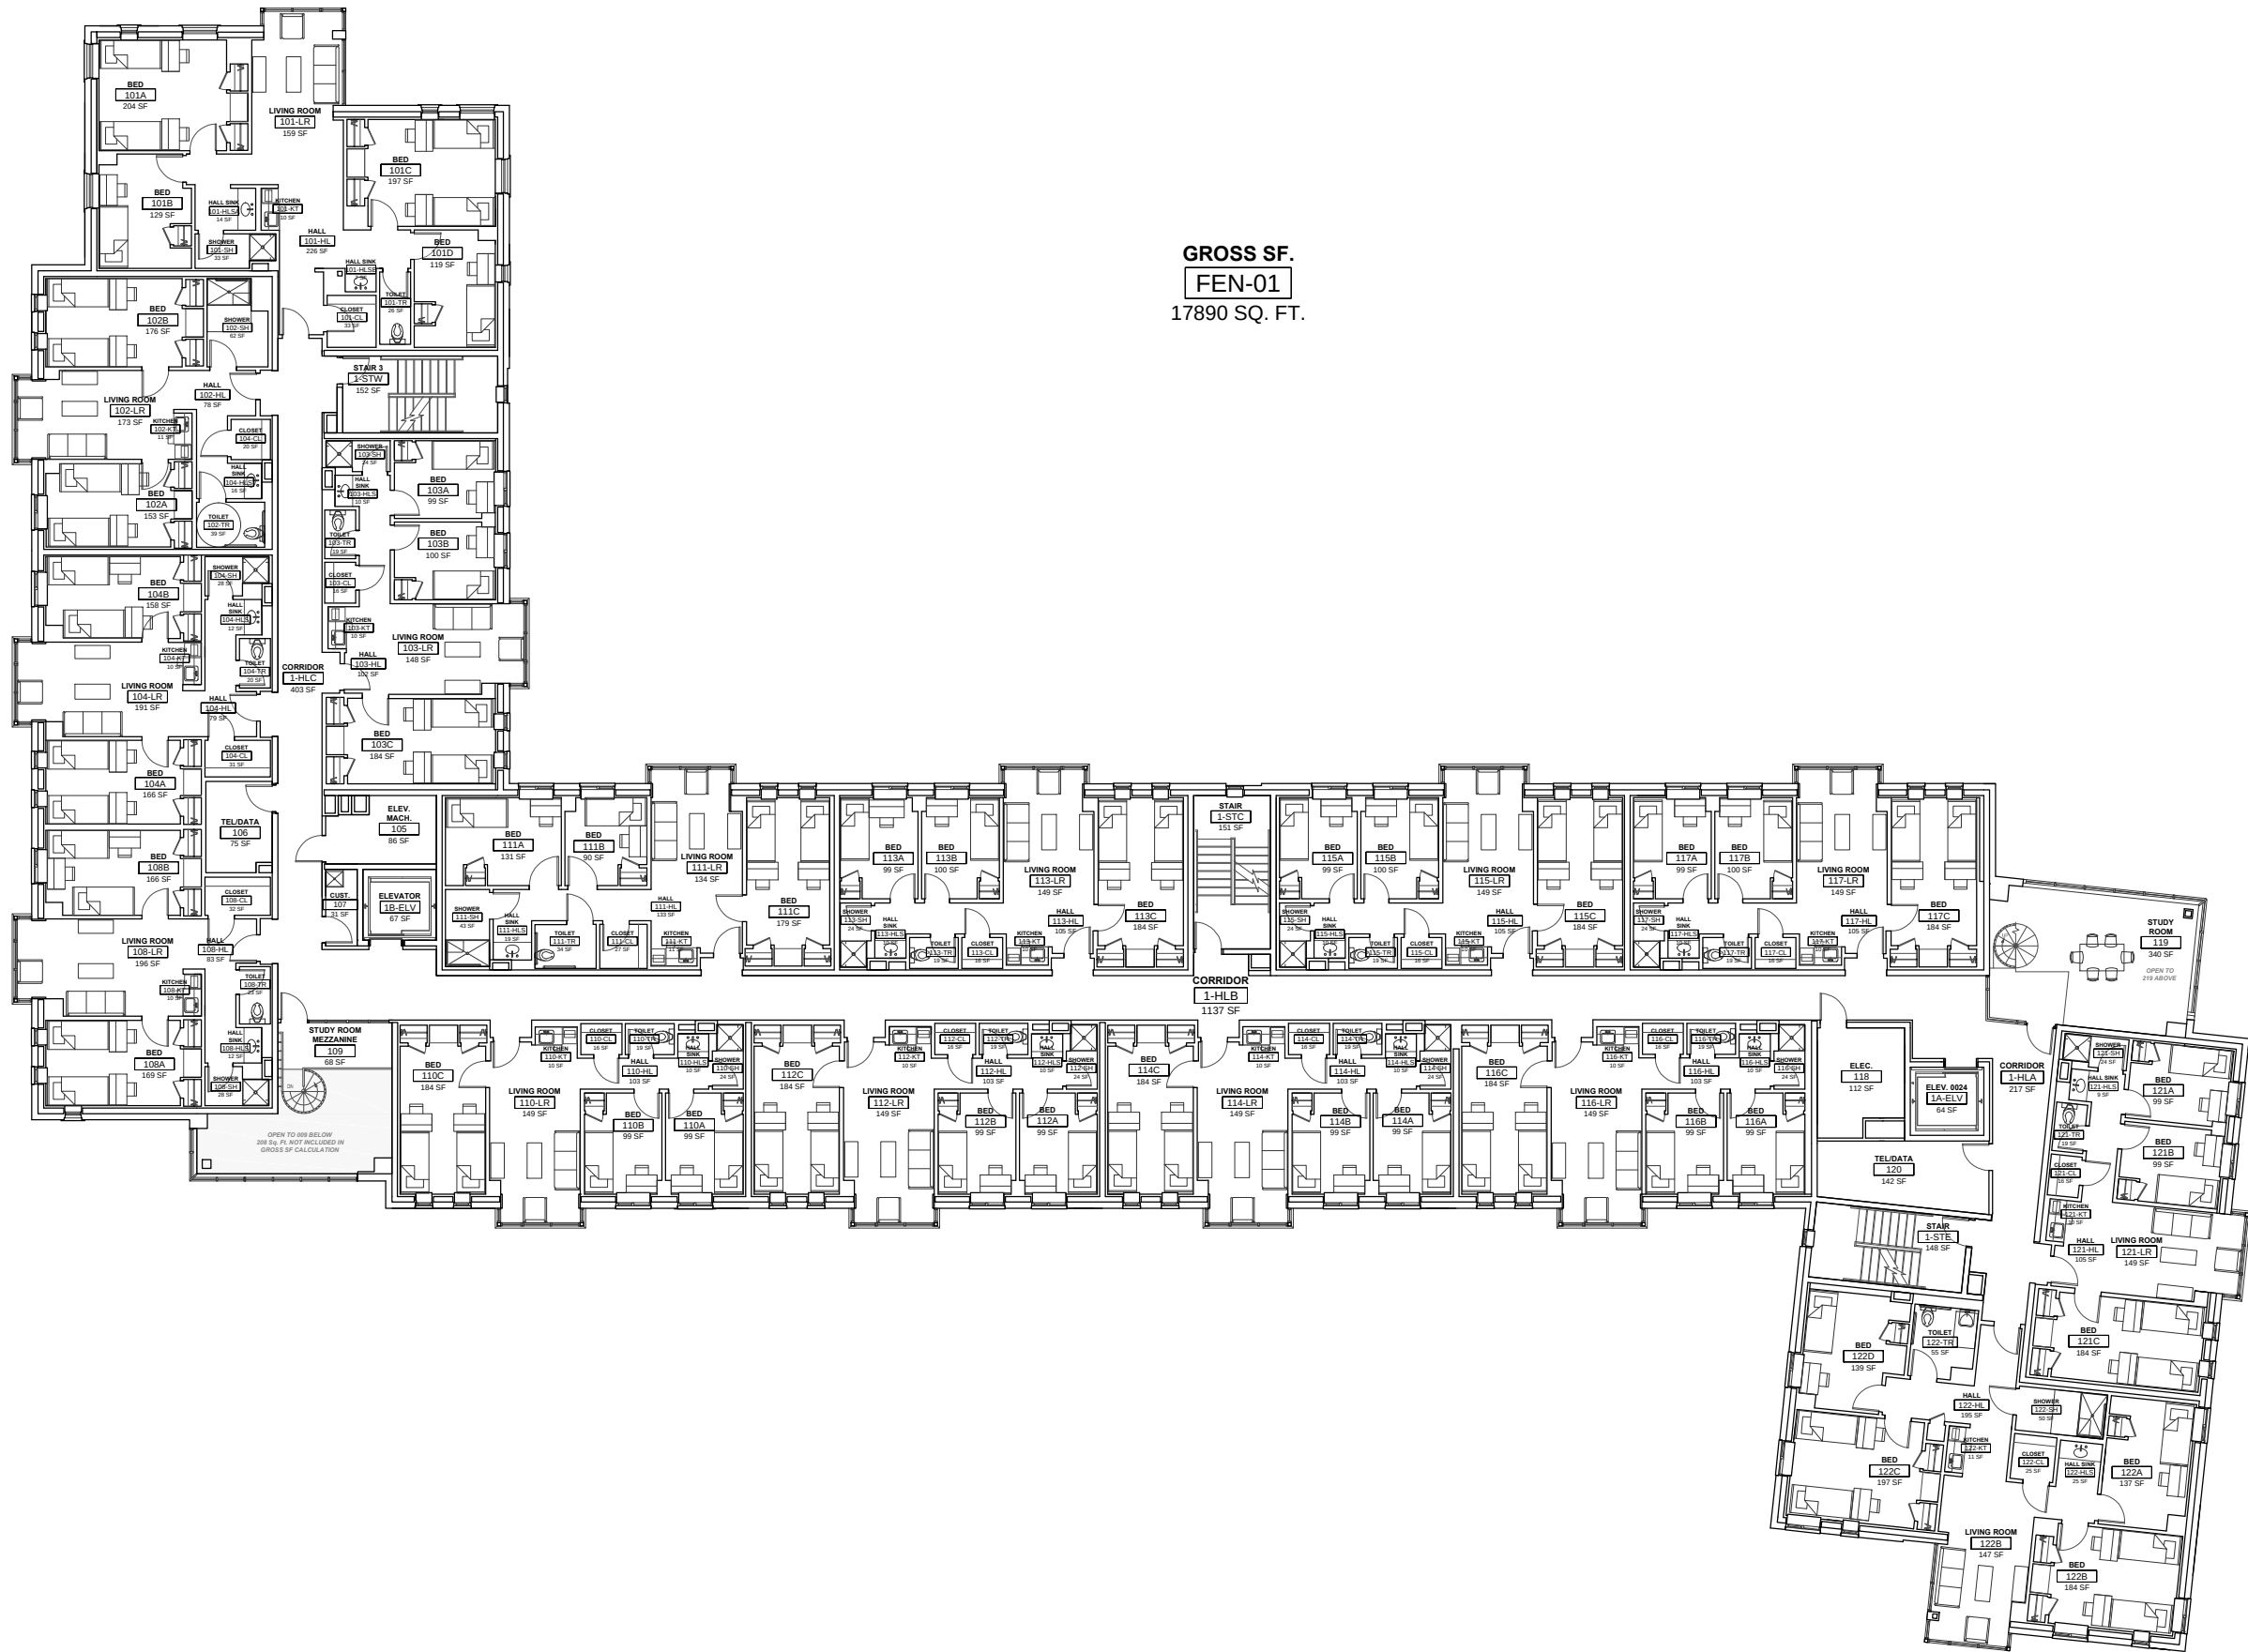


GROSS SF.
FEN-01

17890 SQ. FT.

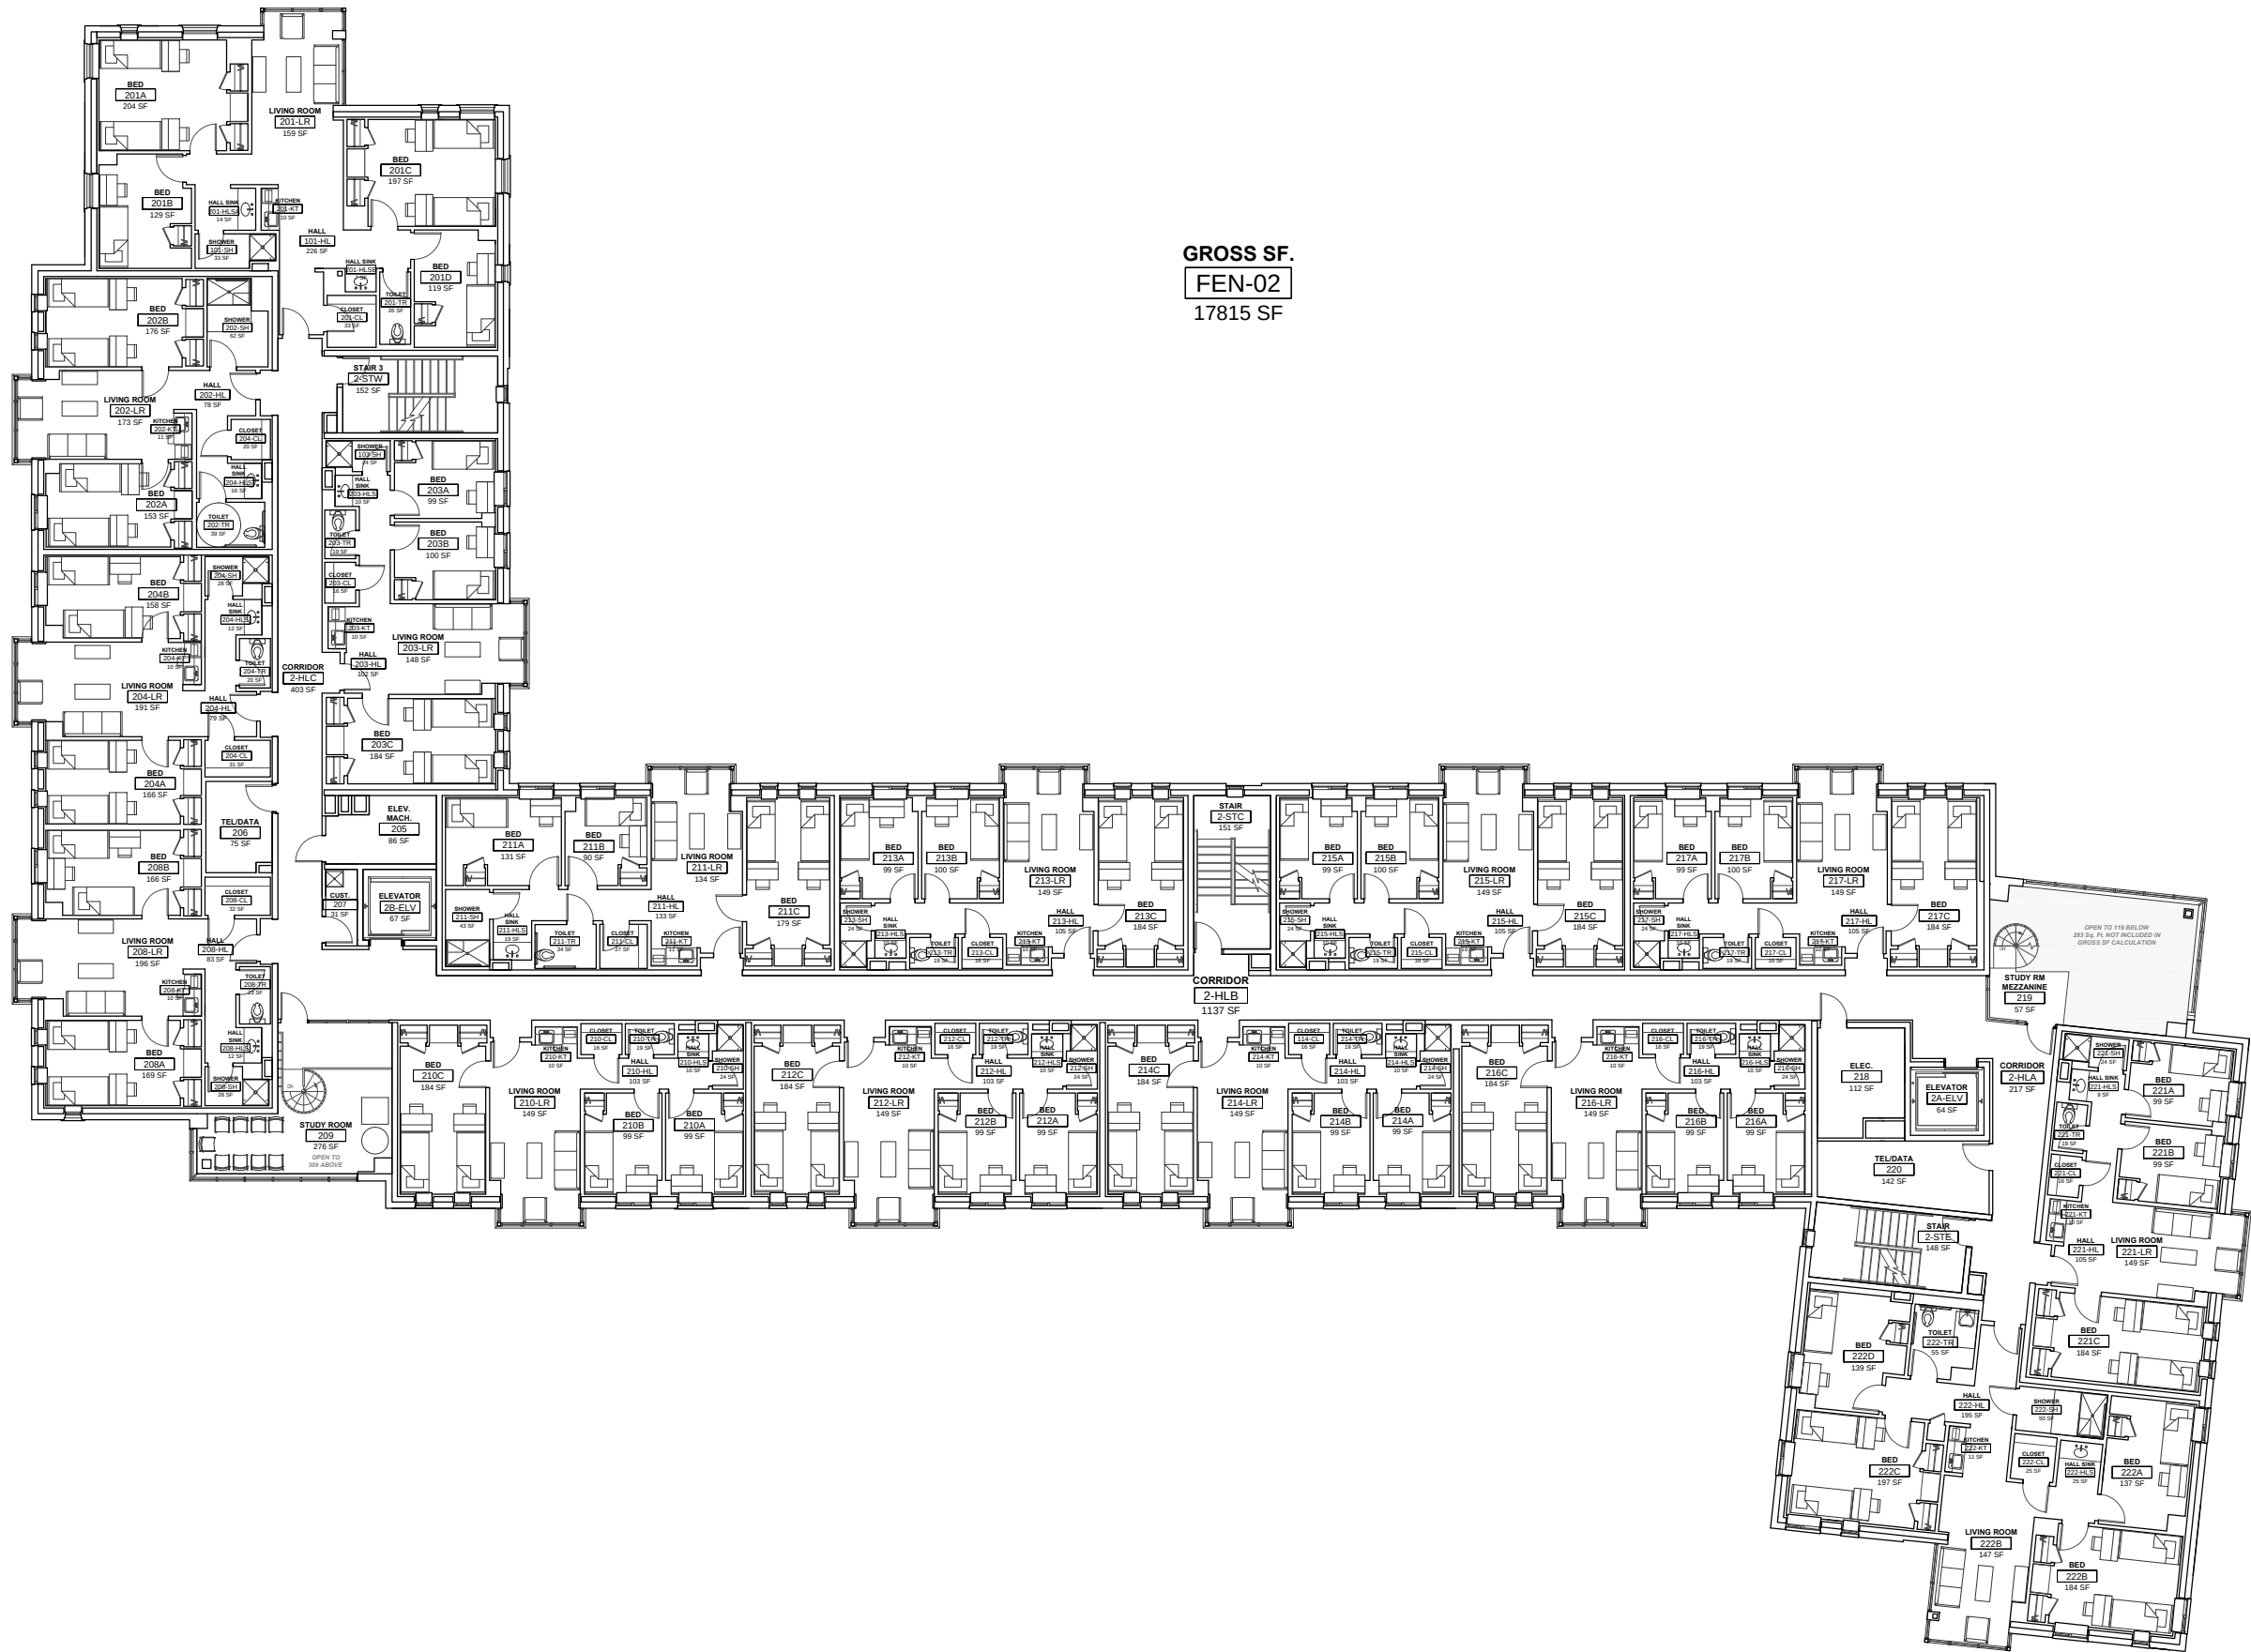

GROSS SF.
FEN-02
17815 SF

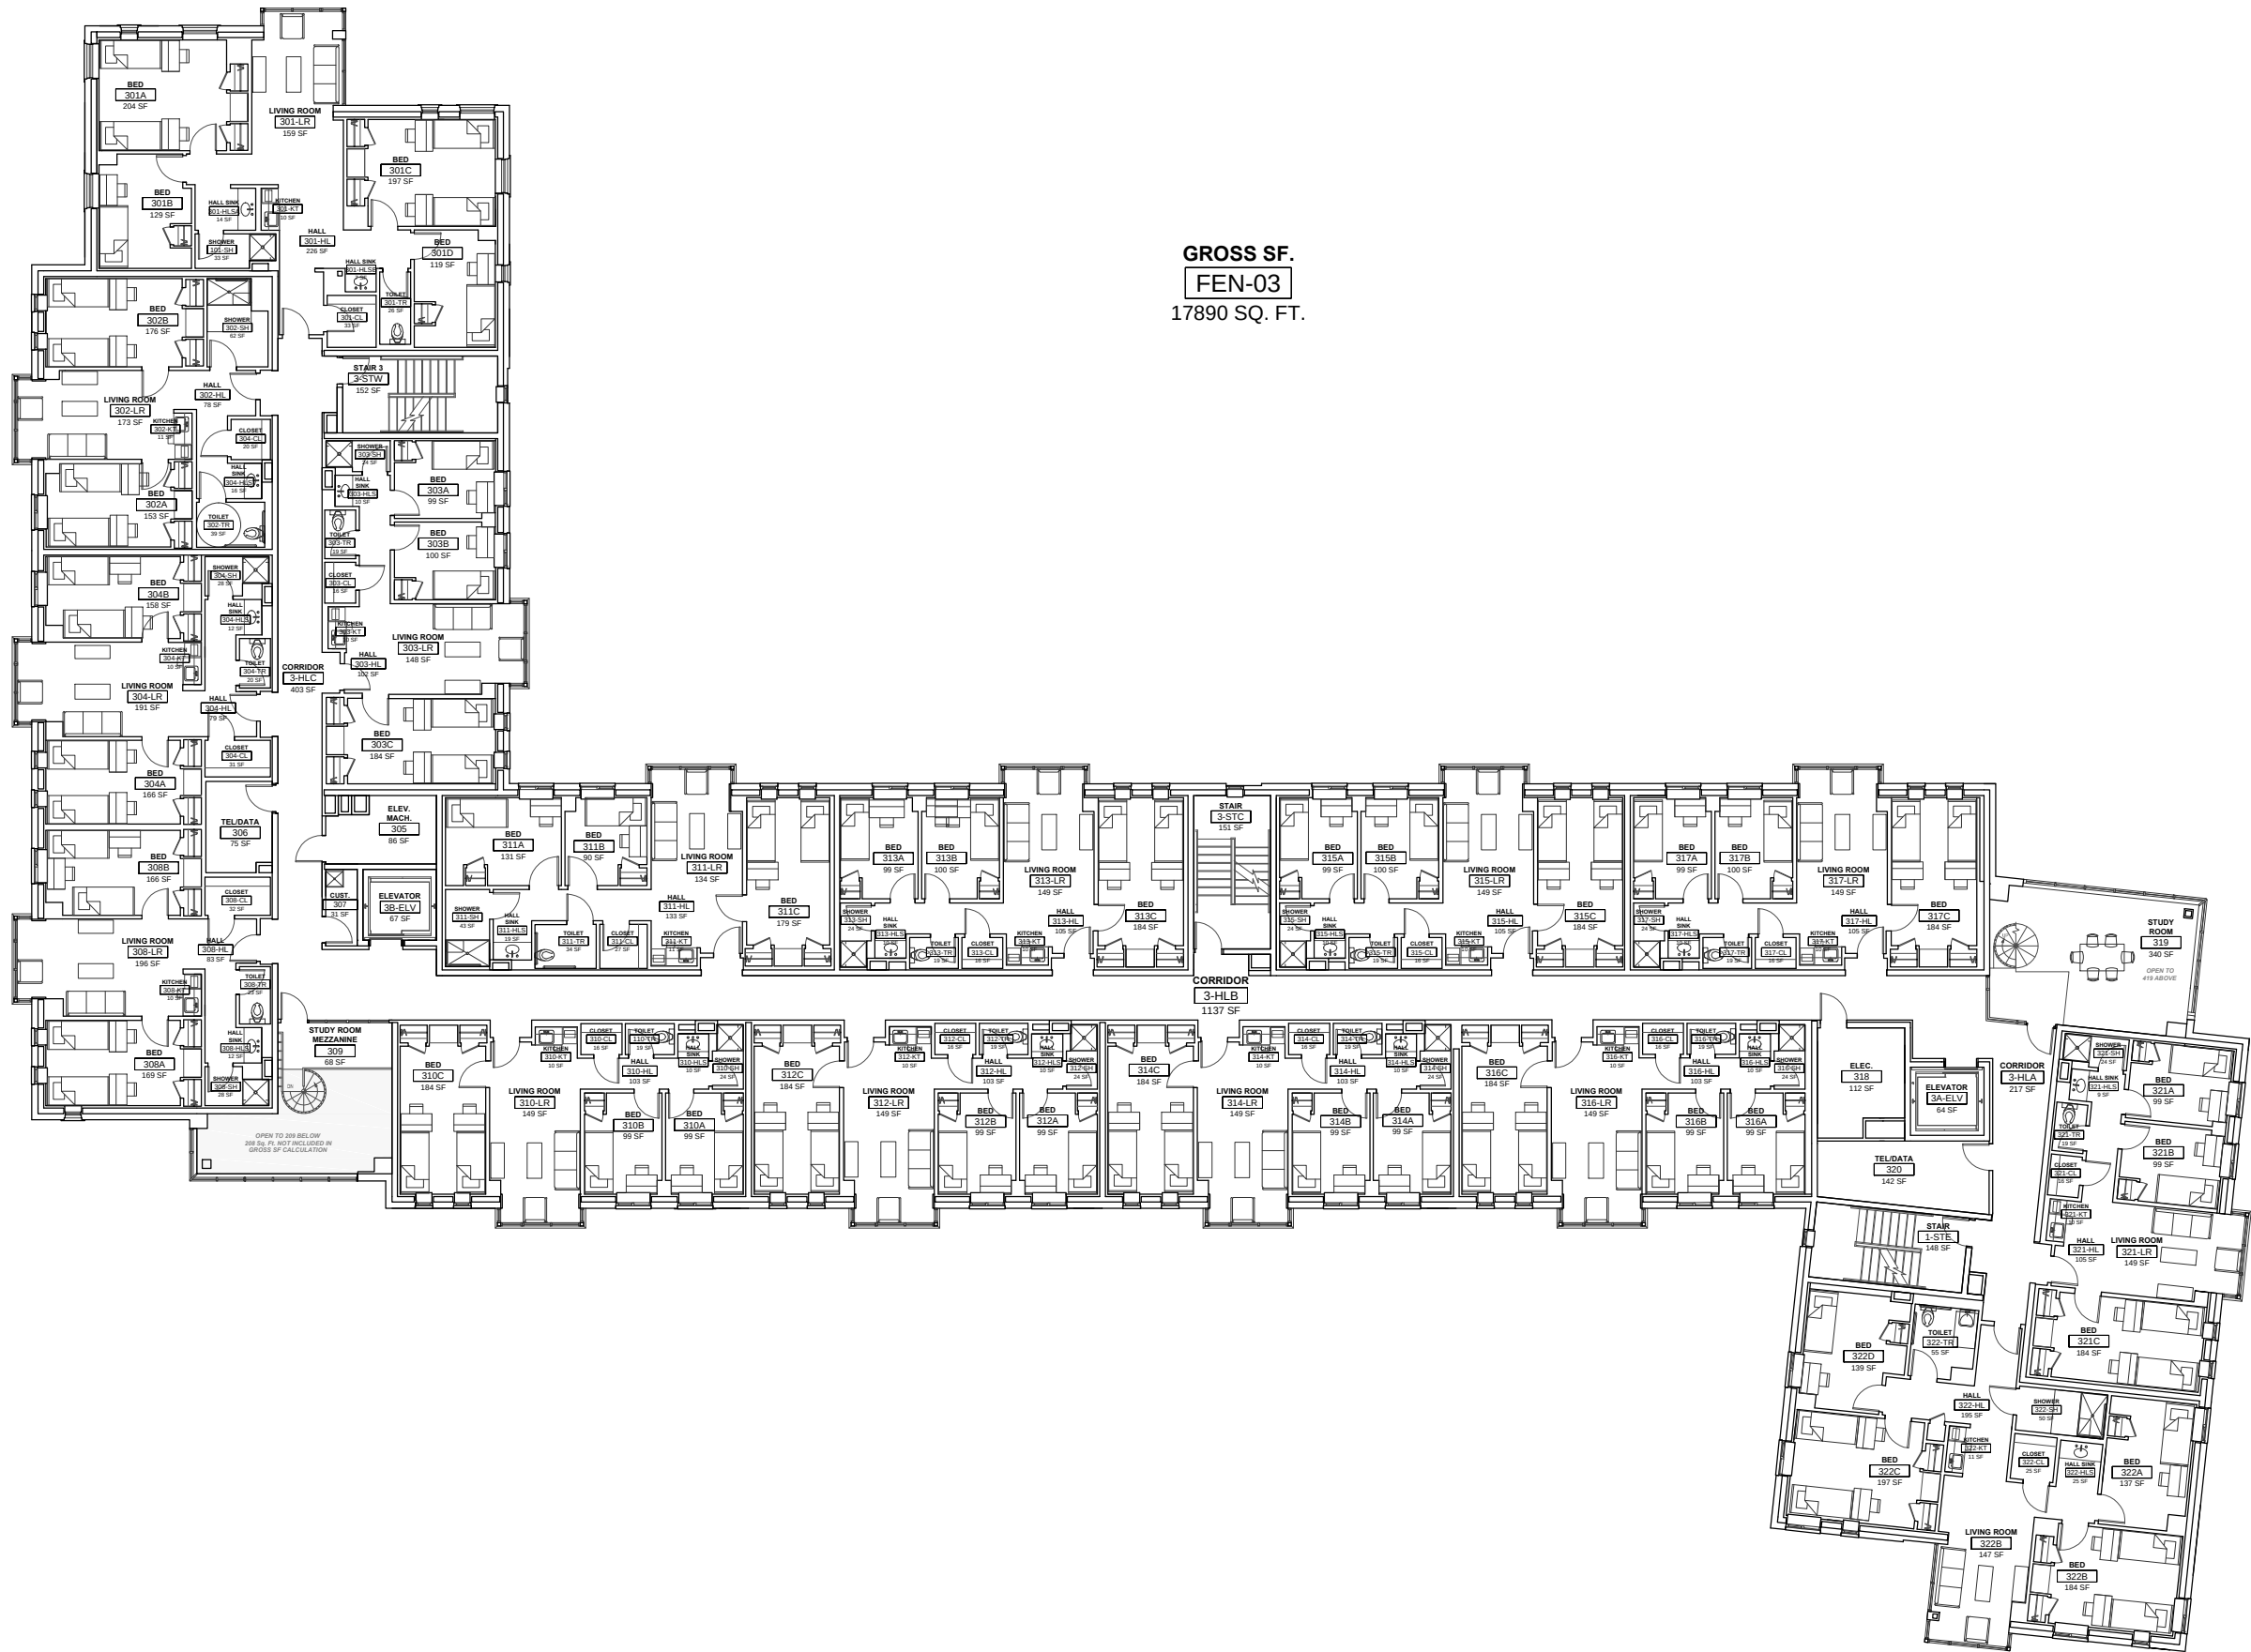

GROSS SF.
FEN-03
17890 SQ. FT.

OPEN TO 2ND BELOW
288 SQ. FT. NOT INCLUDED IN
GROSS SF. CALCULATION

OPEN TO 4TH ABOVE

